


① **PEDESTAL MOUNT DETAIL - CONCRETE MOUNTING SECTION**
SCALE: 1" = 10"

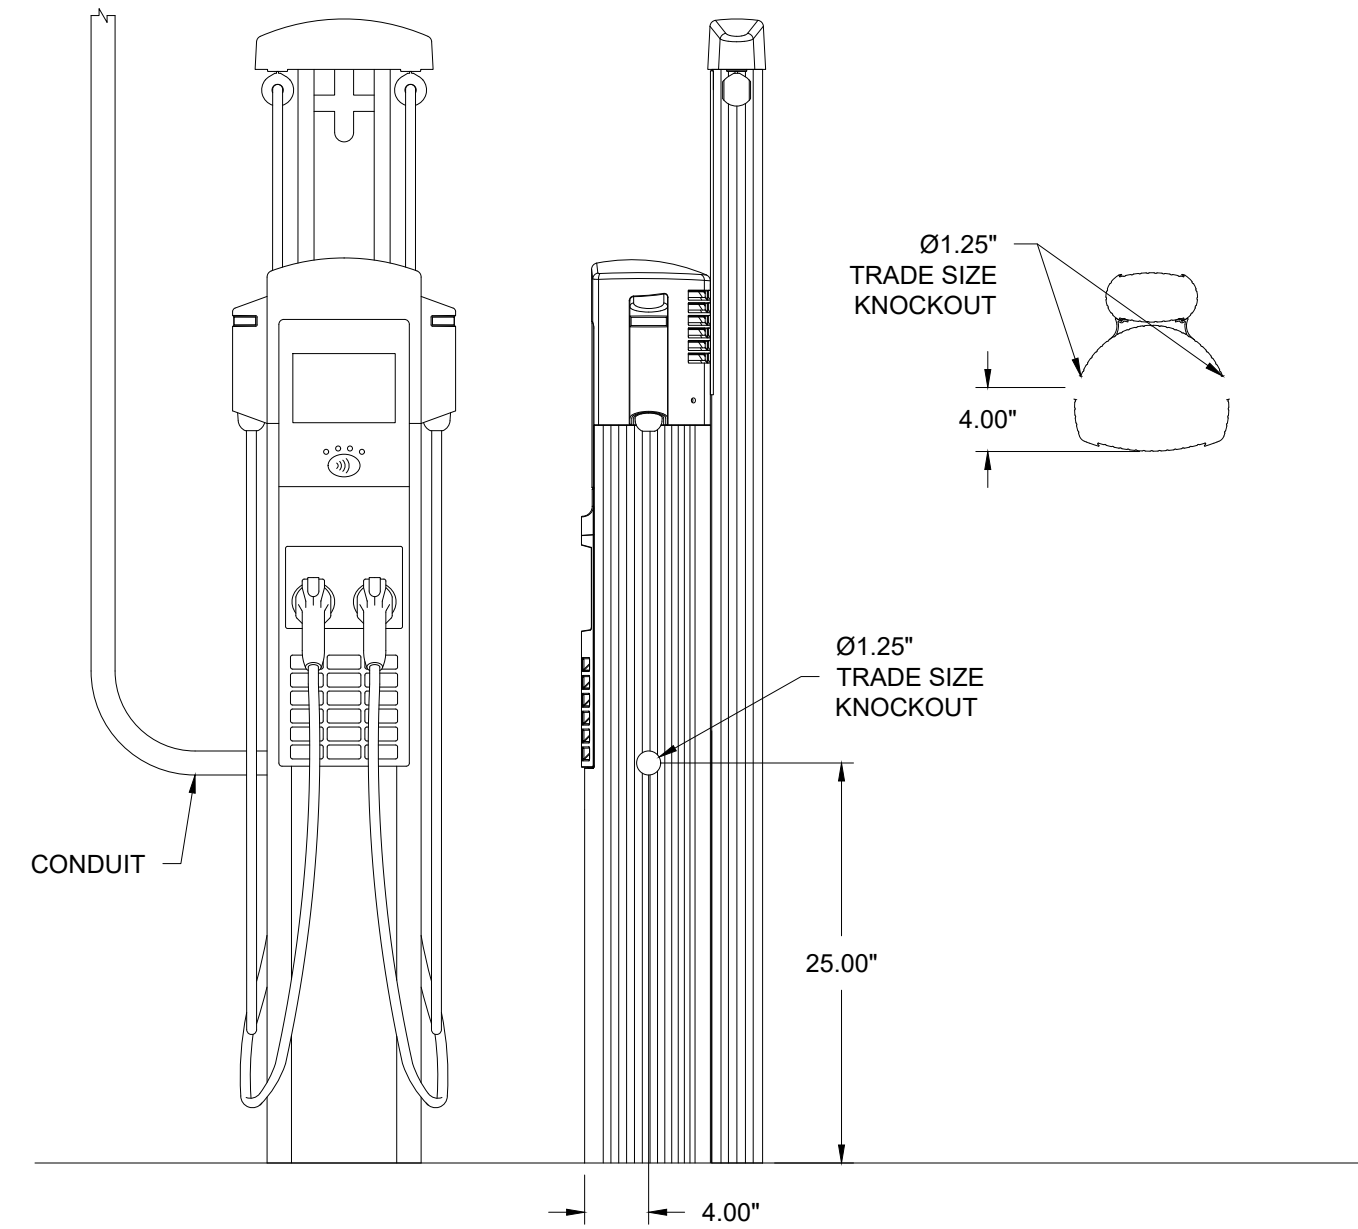

IF THE CONDUIT CANNOT COME FROM BELOW THE PEDESTAL (E.G., EXISTING CONCRETE IN A PARKING GARAGE), MOUNT THE PEDESTAL AND ENSURE IT IS LEVEL AND TIGHT, THEN FOLLOW THESE STEPS.


NOTE: YOU WILL NEED A HOLE SAW OR A KNOCKOUT PUNCH.

1. MARK THE CONDUIT ENTRY POINT ON EITHER SIDE OF THE HOUSING. THE CENTER OF THE OPENING MUST BE 25" FROM THE BOTTOM AND 4" FROM THE FRONT - A LOCATION THAT DOES NOT INTERSECT ANY INTERNAL RIBS. DRILL OR PUNCH A HOLE FOR A 1.25" TRADE SIZE KNOCKOUT.
2. PULL WIRE THROUGH THE CONDUIT, PROTECTING WIRES FROM SHARE EDGES OF THE INTERNAL STRUCTURAL COMPONENTS.
3. SEAL THE CONDUIT ENTRY INTO THE PEDESTAL HOUSING USING AN APPROVED SEALING METHOD.


NOTE: ENSURE INSTALLATION COMPLIES WITH ALL APPLICABLE CODES & ORDINANCES.

REFER TO CP6000 INSTALLATION GUIDE FOR ADDITIONAL INFORMATION.

② **ALTERNATIVE INSTALLATION: SIDE MOUNTED CONDUIT**
SCALE: 1" = 10"

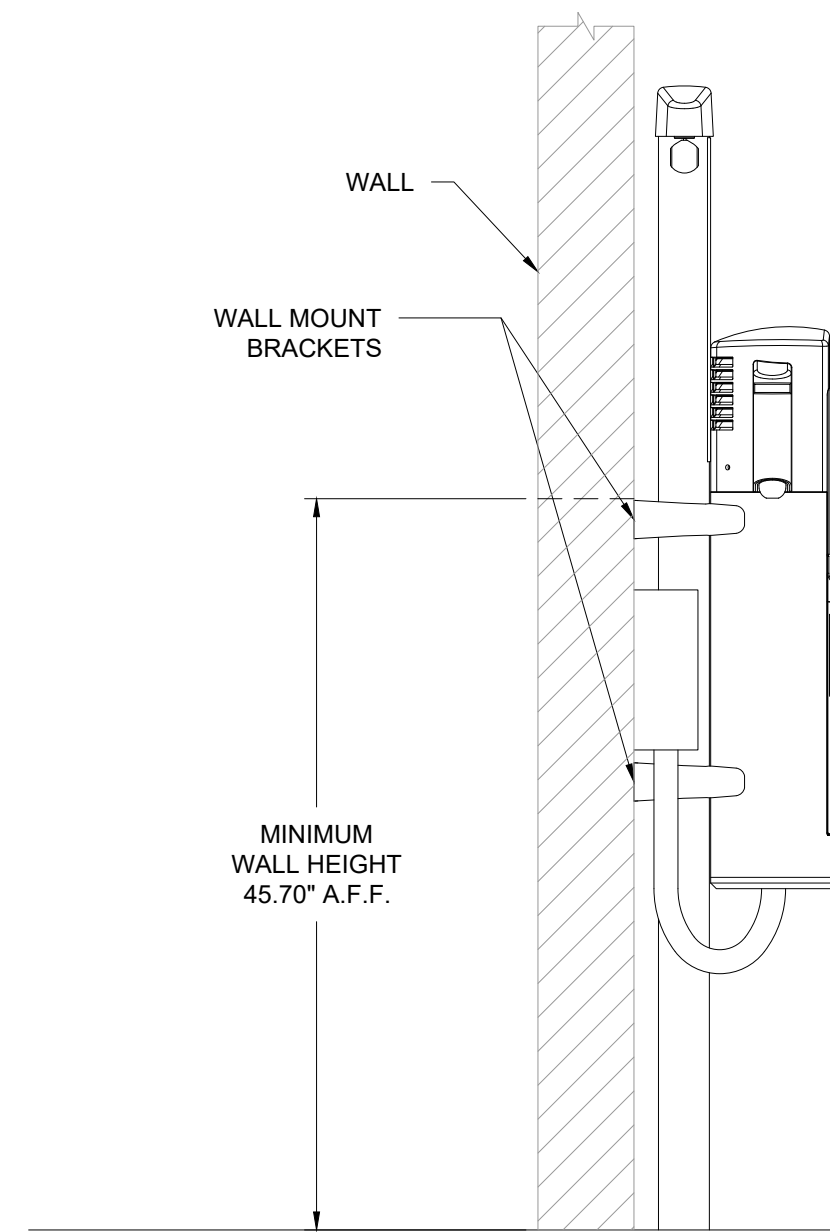

③ **WALL MOUNT - BRACKET LOCATIONS & CONDUIT ENTRY**
SCALE: 1" = 10"

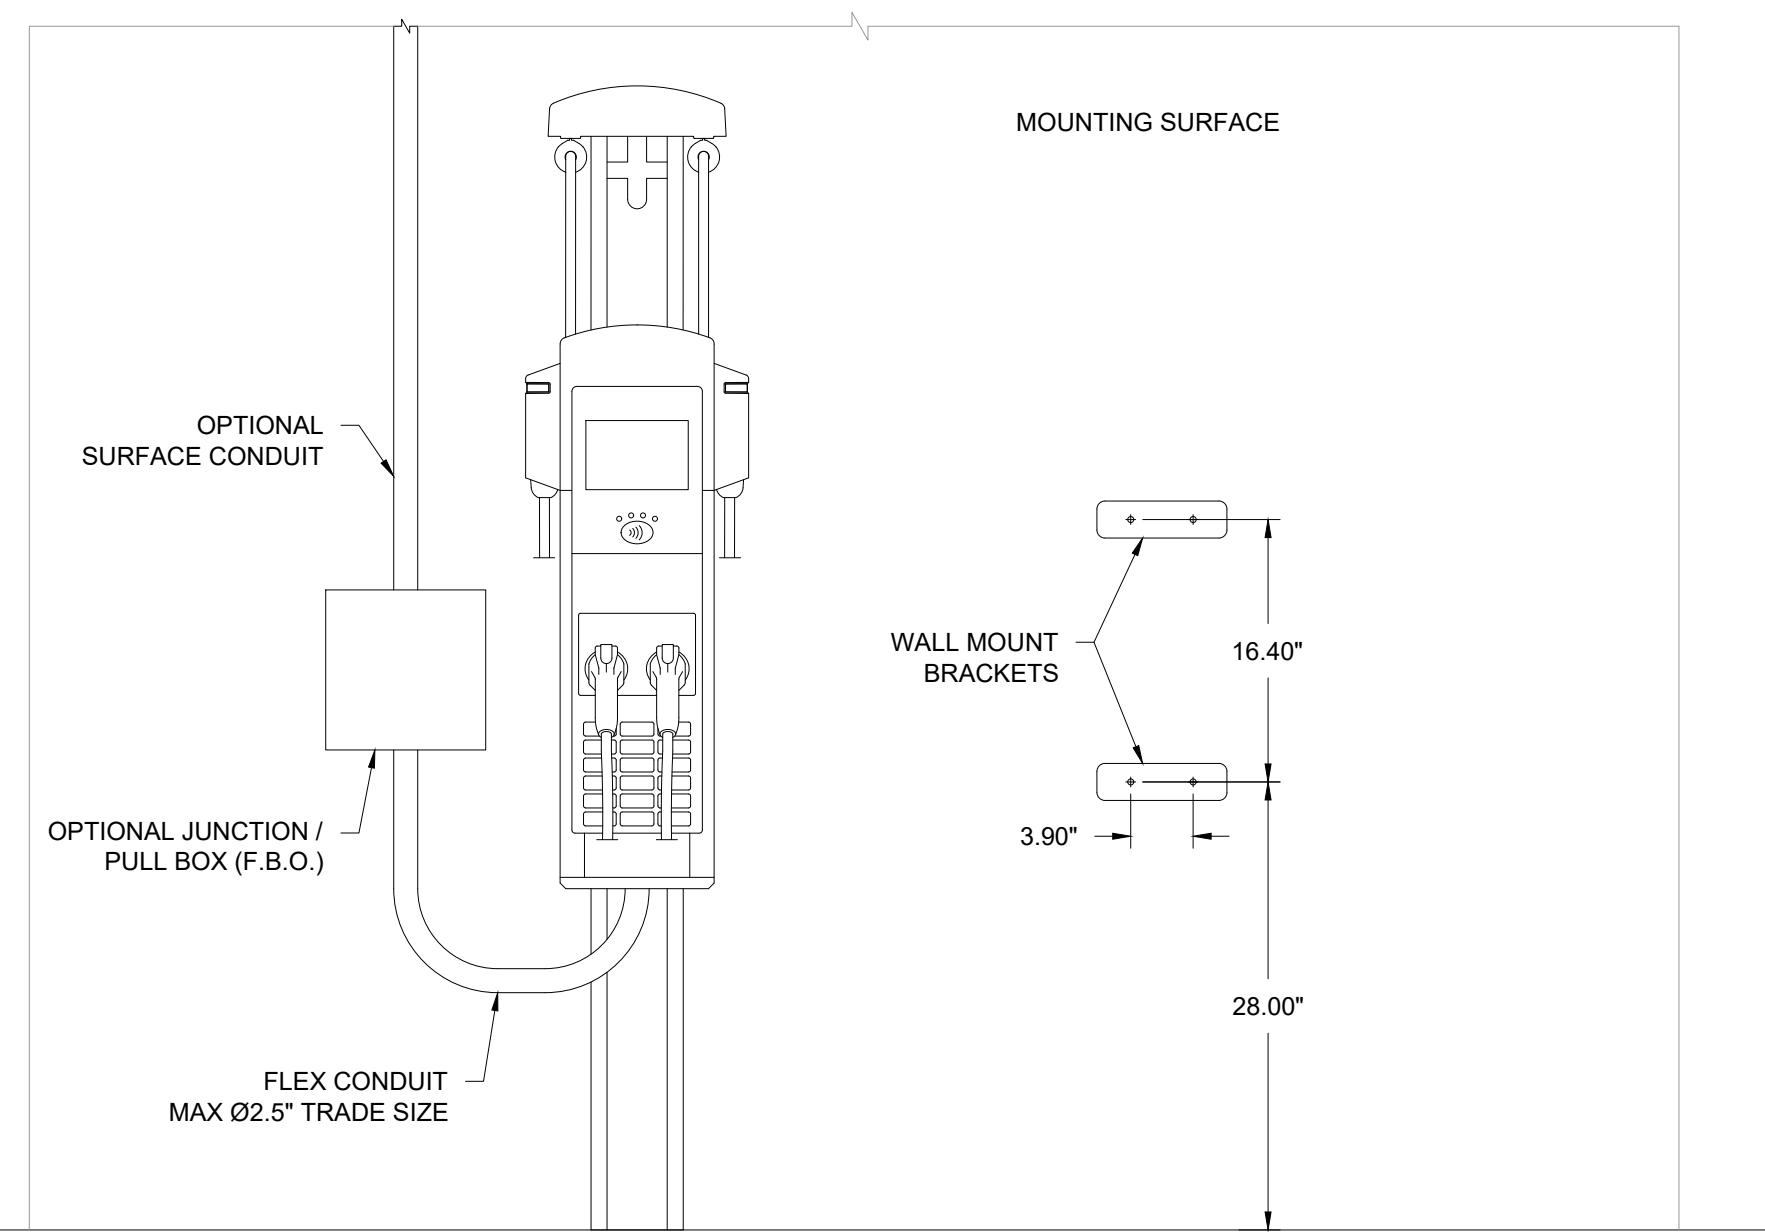

NOTE: CHARGING CABLES NOT FULLY SHOWN ON DRAWING. REFER TO ELEVATION DRAWINGS FOR DEPICTION OF CABLES CONNECTED TO CABLE MANAGEMENT KIT, HEAD UNIT, AND CHARGING PORTS.

DRAWING TITLE:
**CHARGEPOINT
CP6000
MOUNTING DETAILS**

DOCUMENT #: 13106001a
DATE: 05.15.2025
DRAWN BY: CMT
SCALE: AS NOTED

SHEET:

EV501

QUOTATION/PRICING REQUESTS:
CONTRACTORS TO CONTACT ELECTRICAL DISTRIBUTORS.

OTHER INQUIRIES:
CONTACT CHARGEPOINT DIRECTLY VIA EMAIL AT
SPECIFICATIONS@CHARGEPOINT.COM
OR VISIT CHARGEPOINT'S HOMEPAGE AT
[HTTPS://WWW.CHARGEPOINT.COM/#CHPT](https://www.chargepoint.com/#CHPT)

