


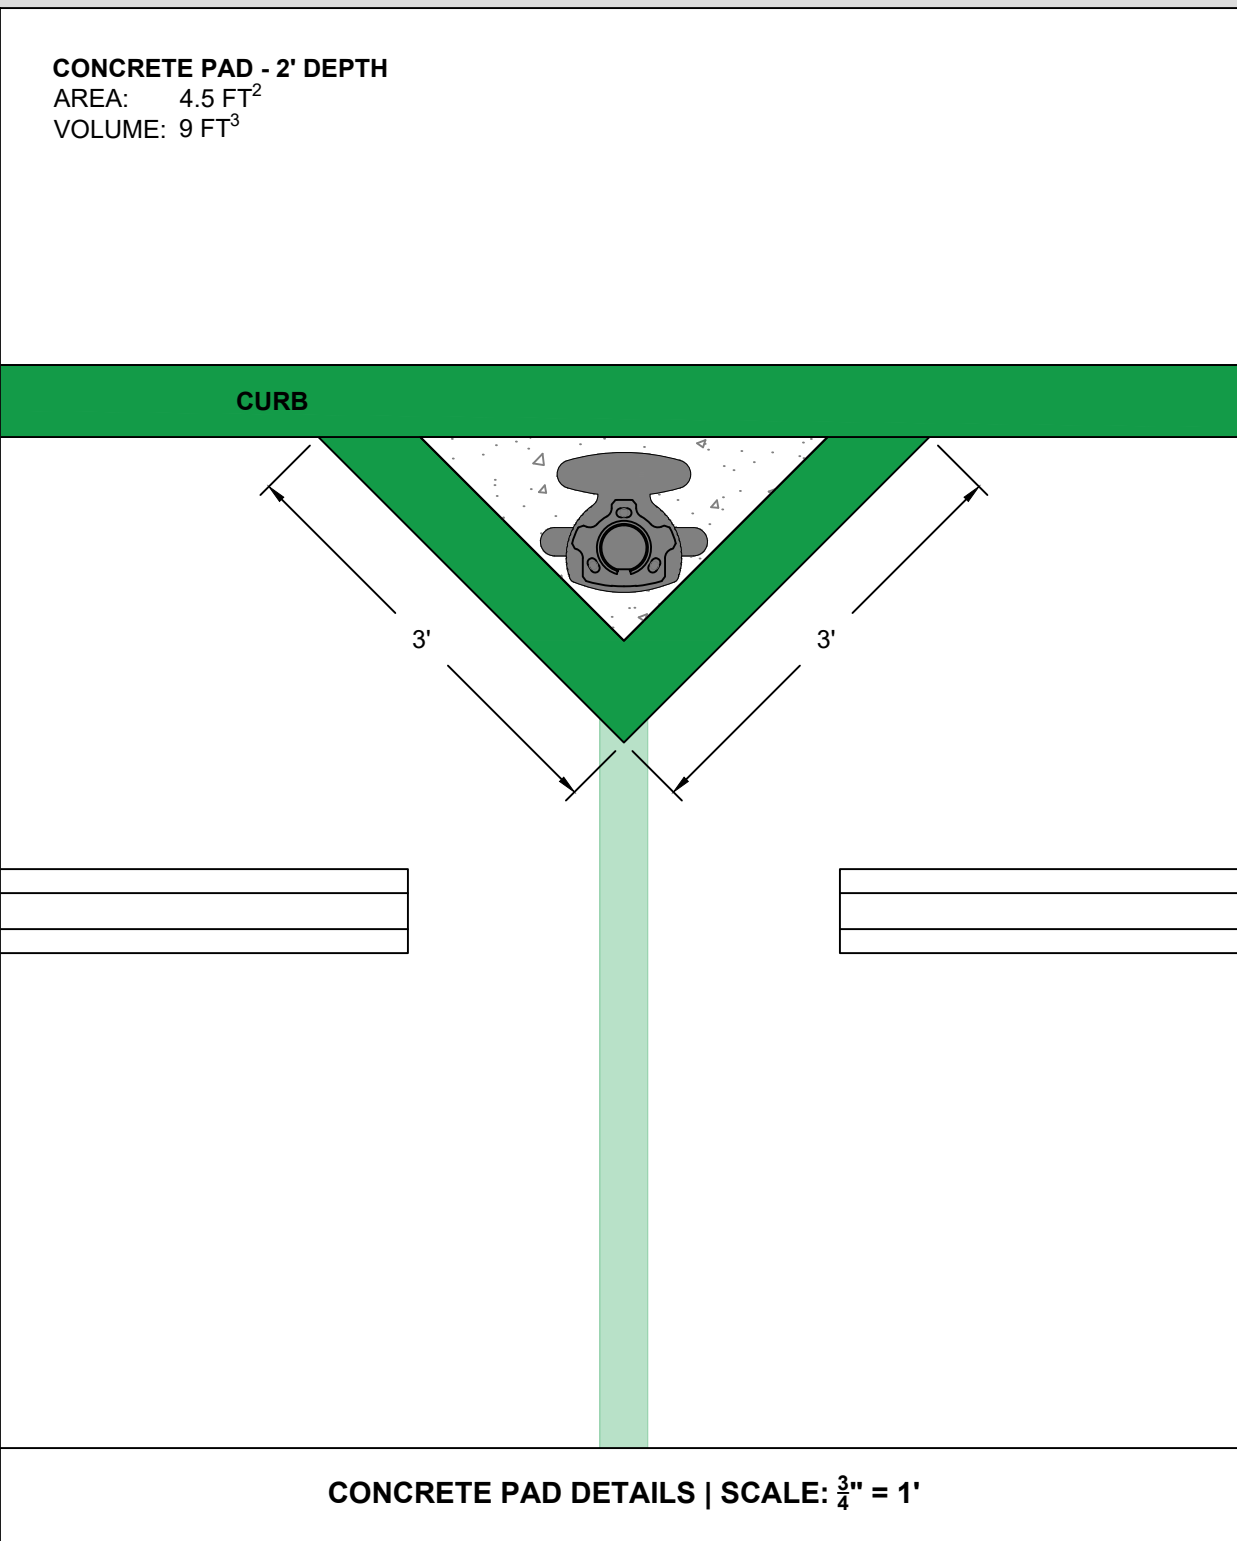
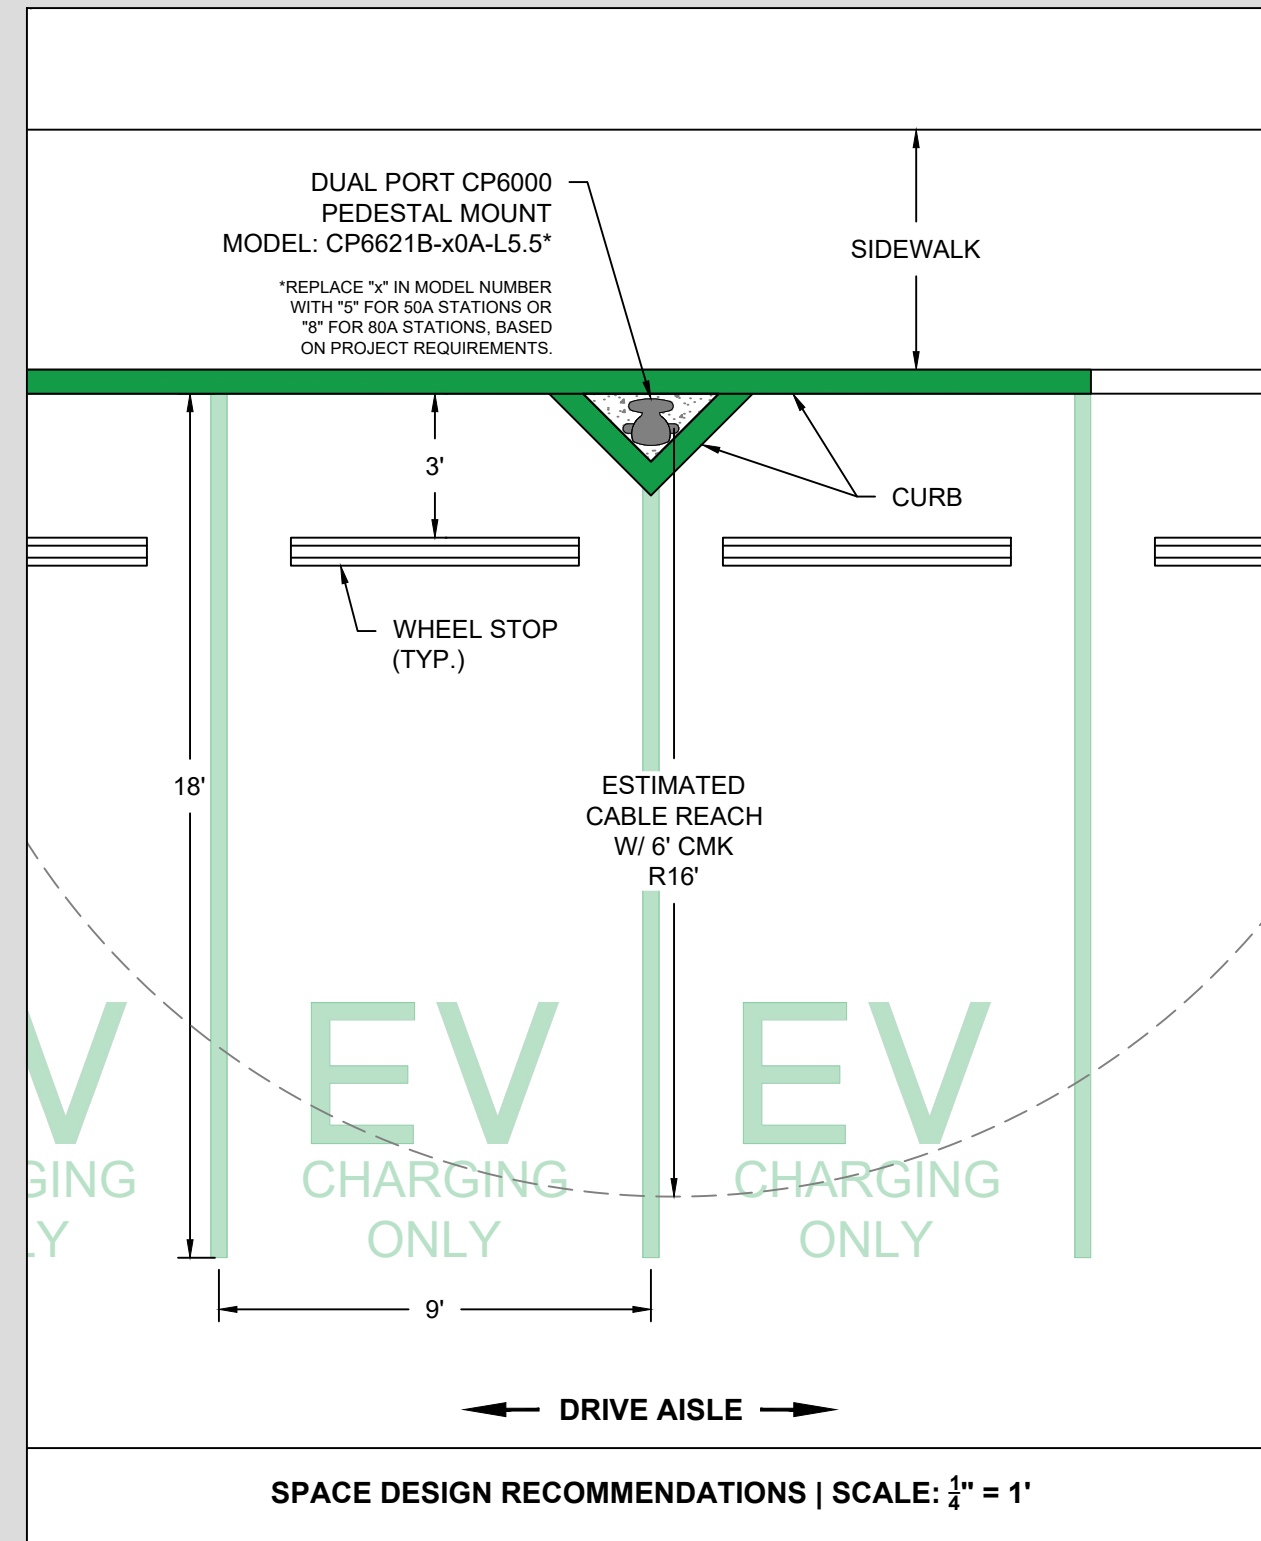
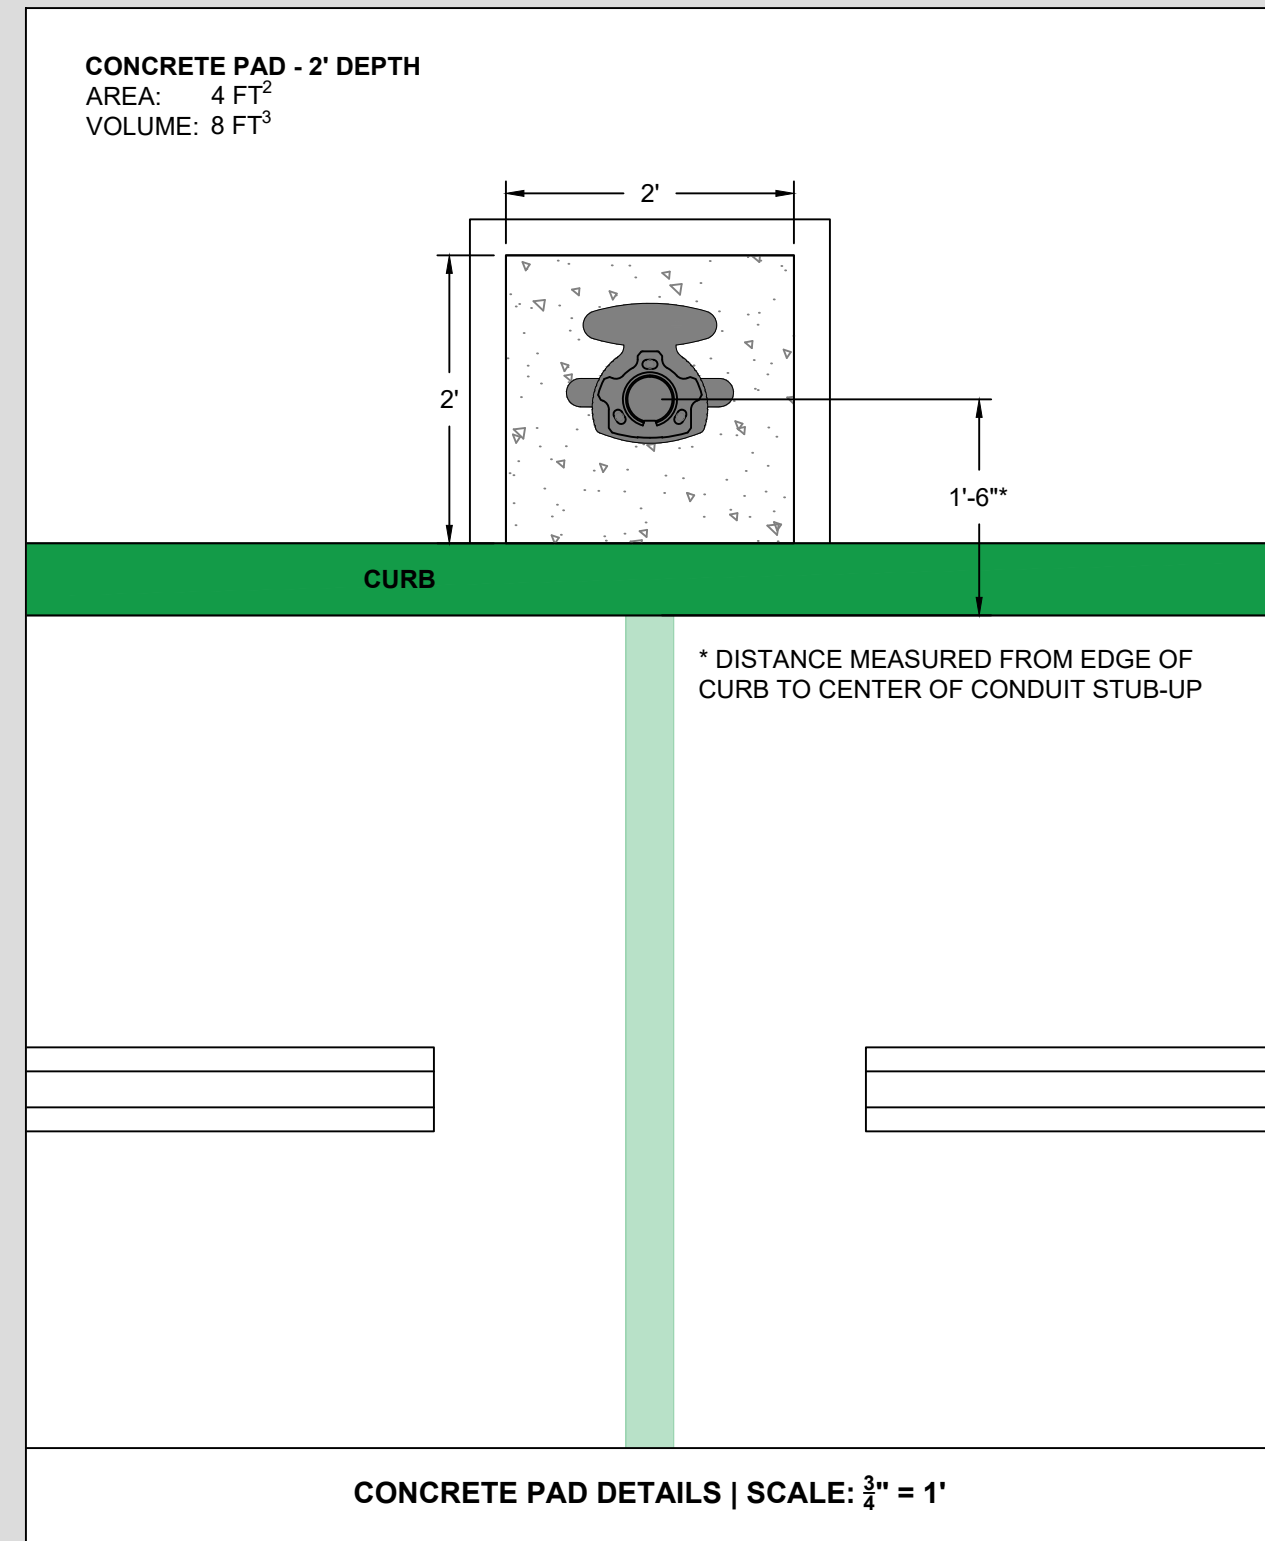


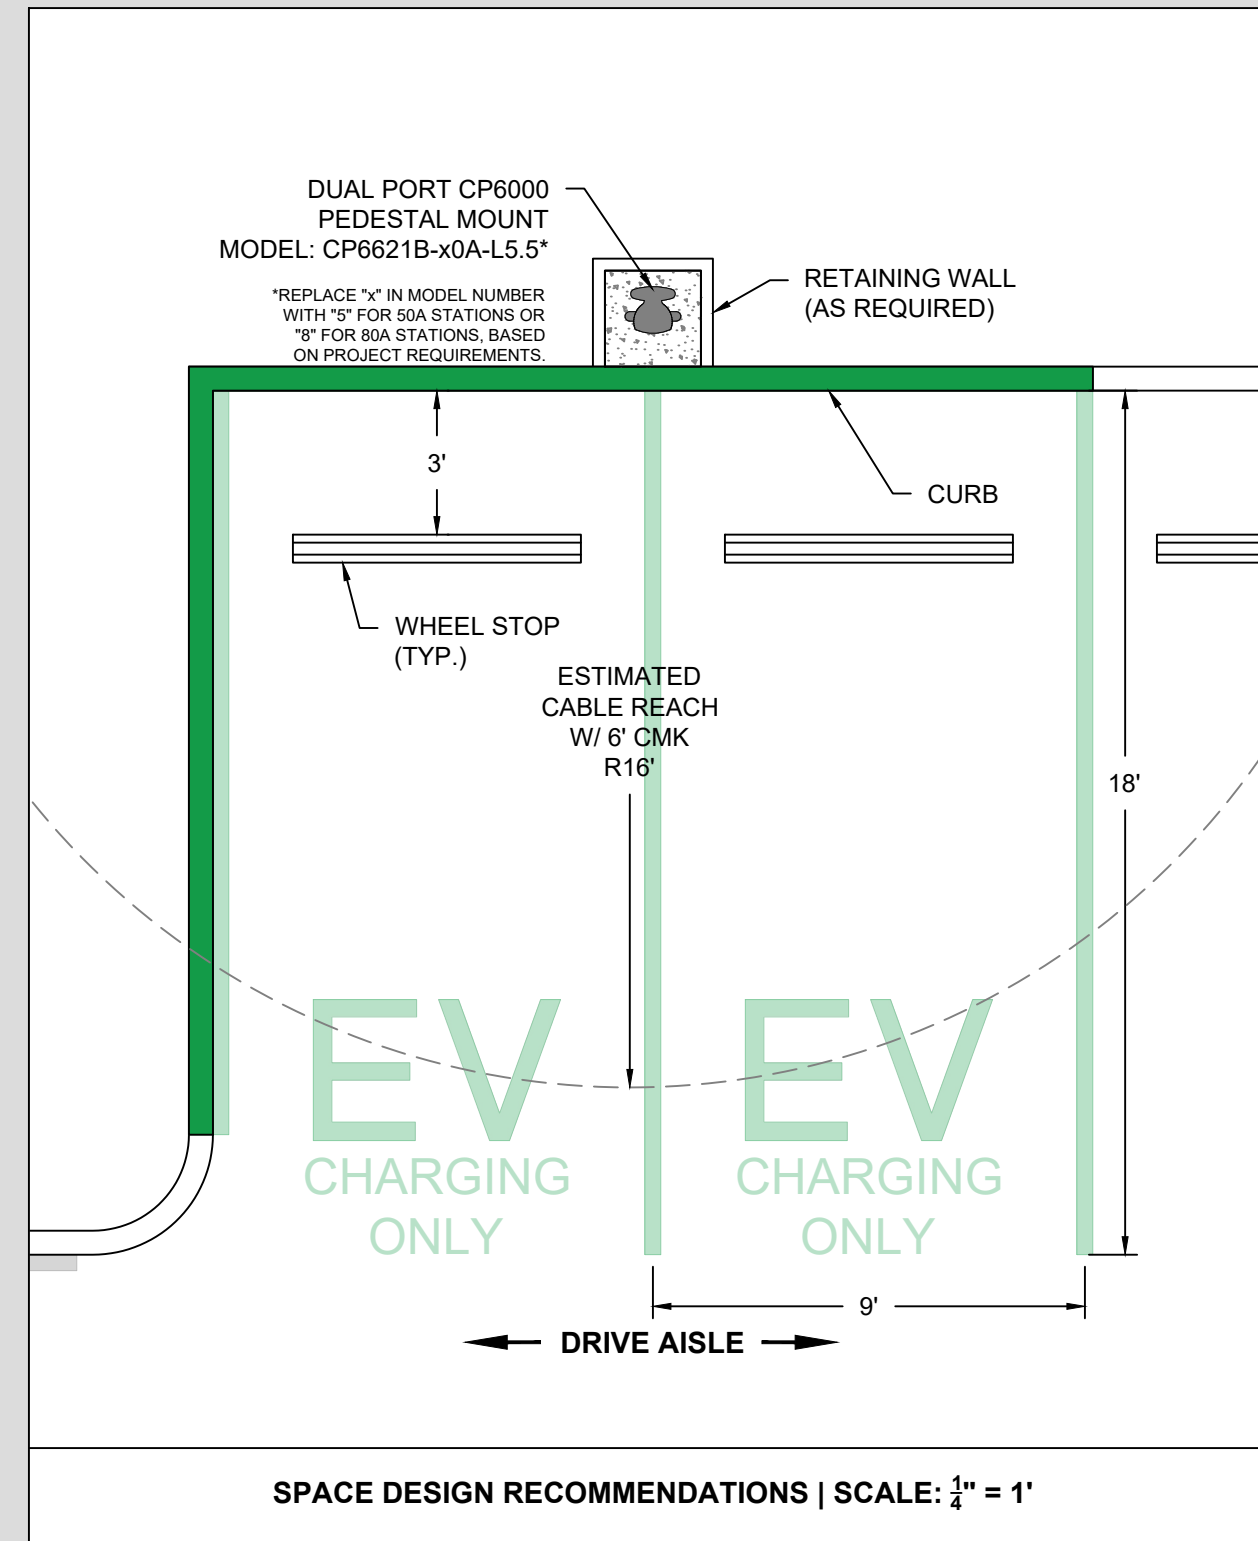



1 - STATION INSTALLED IN FRONT OF CURB

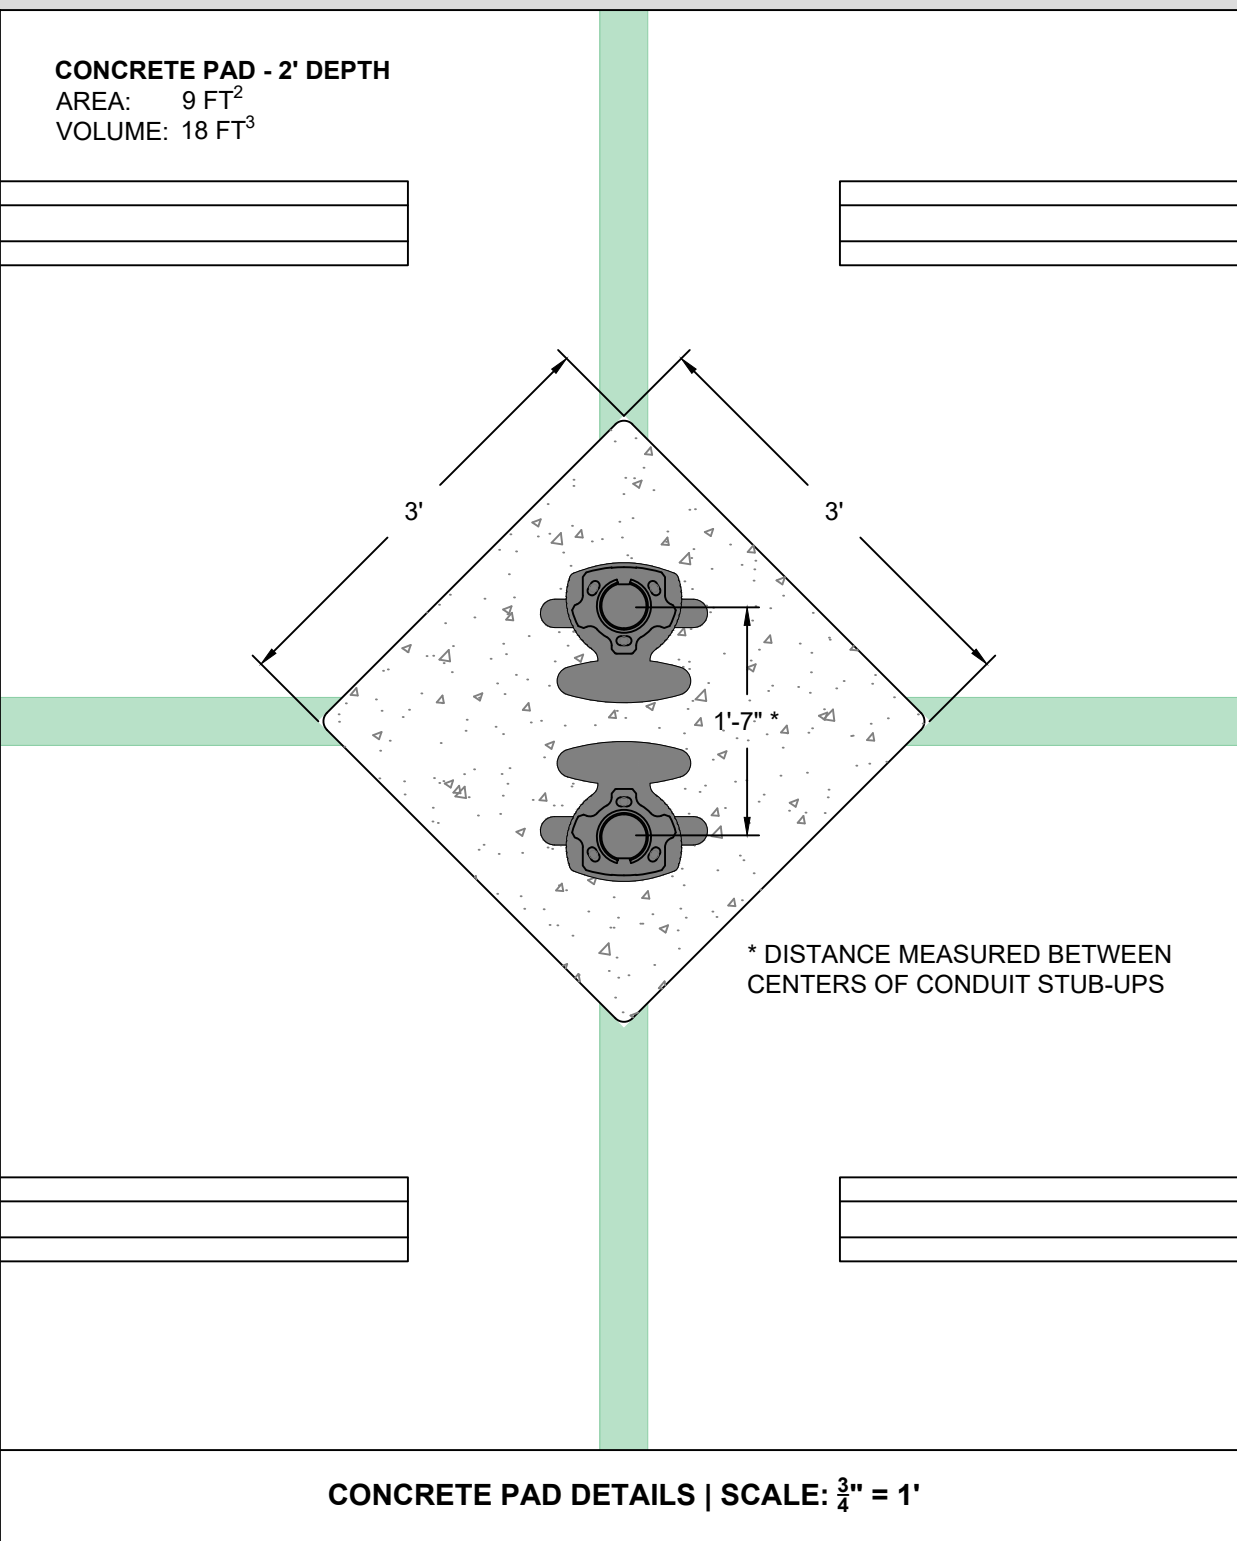

3 - STATION INSTALLED BEHIND CURB

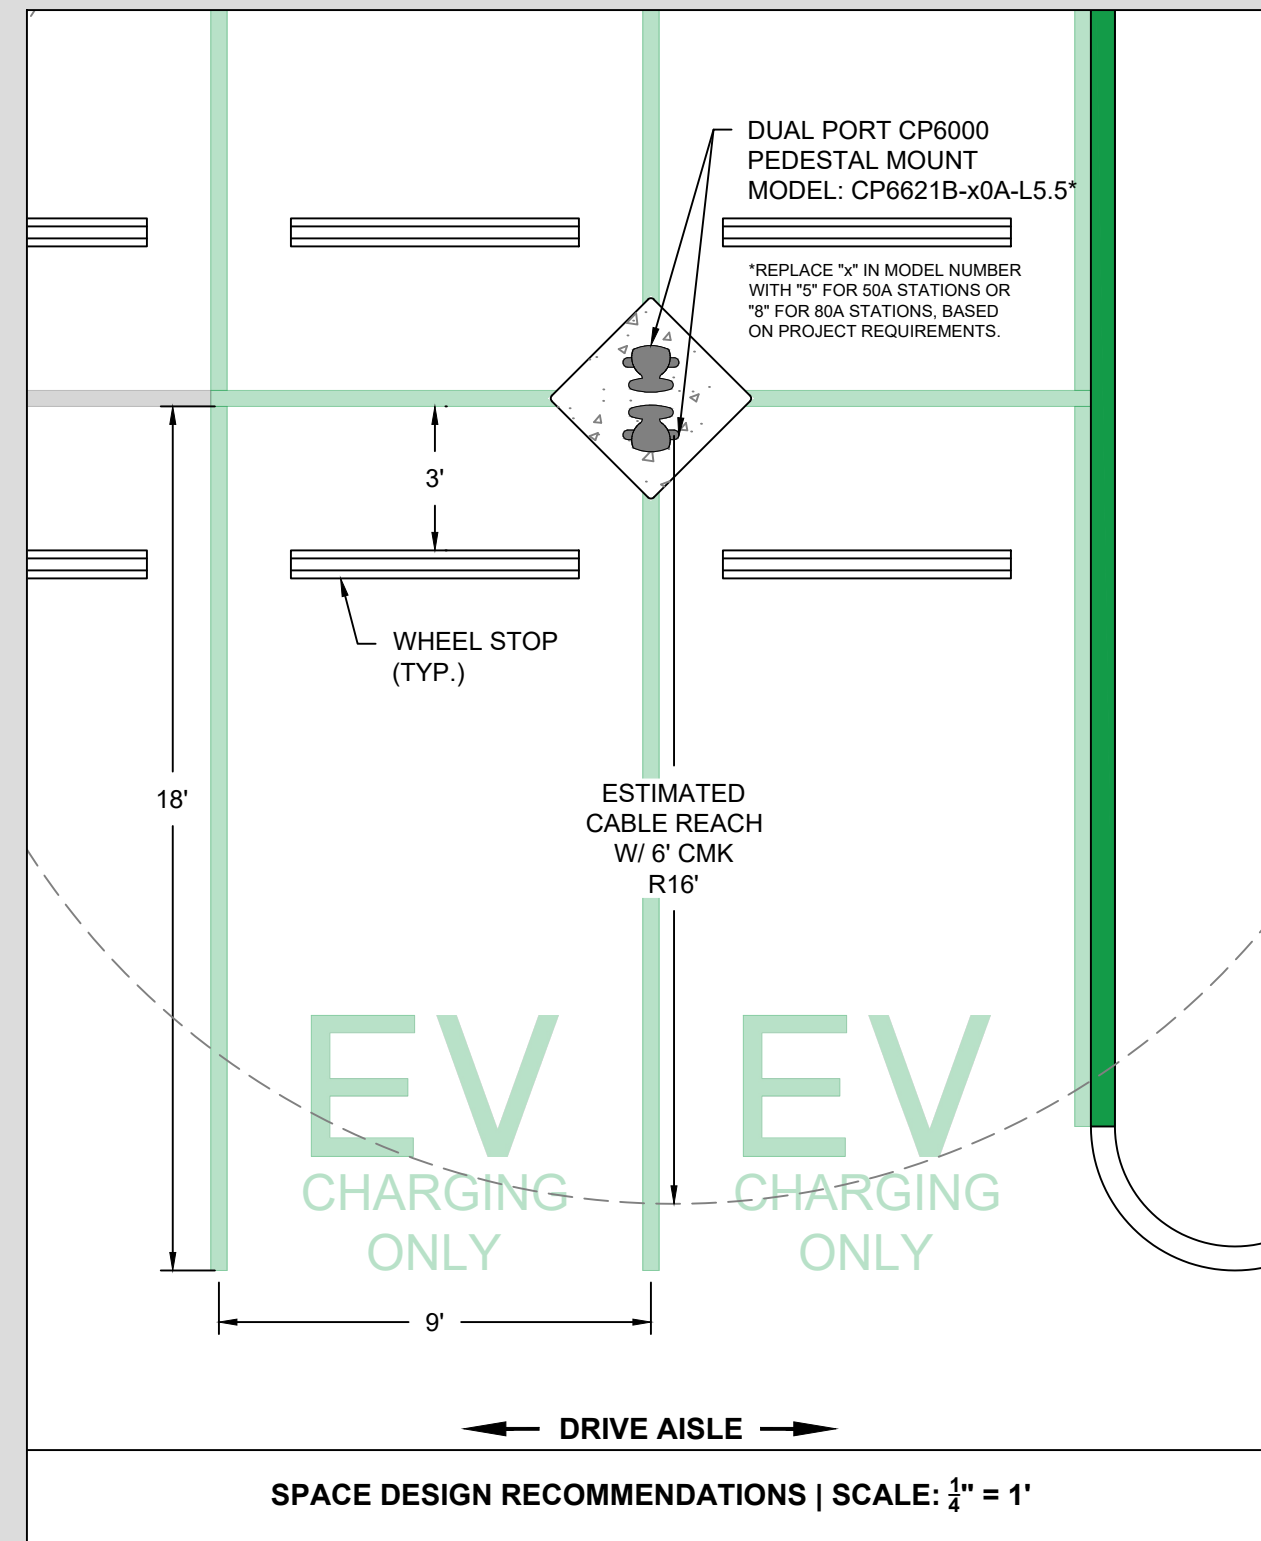

2 - STATIONS BETWEEN FOUR SPACES

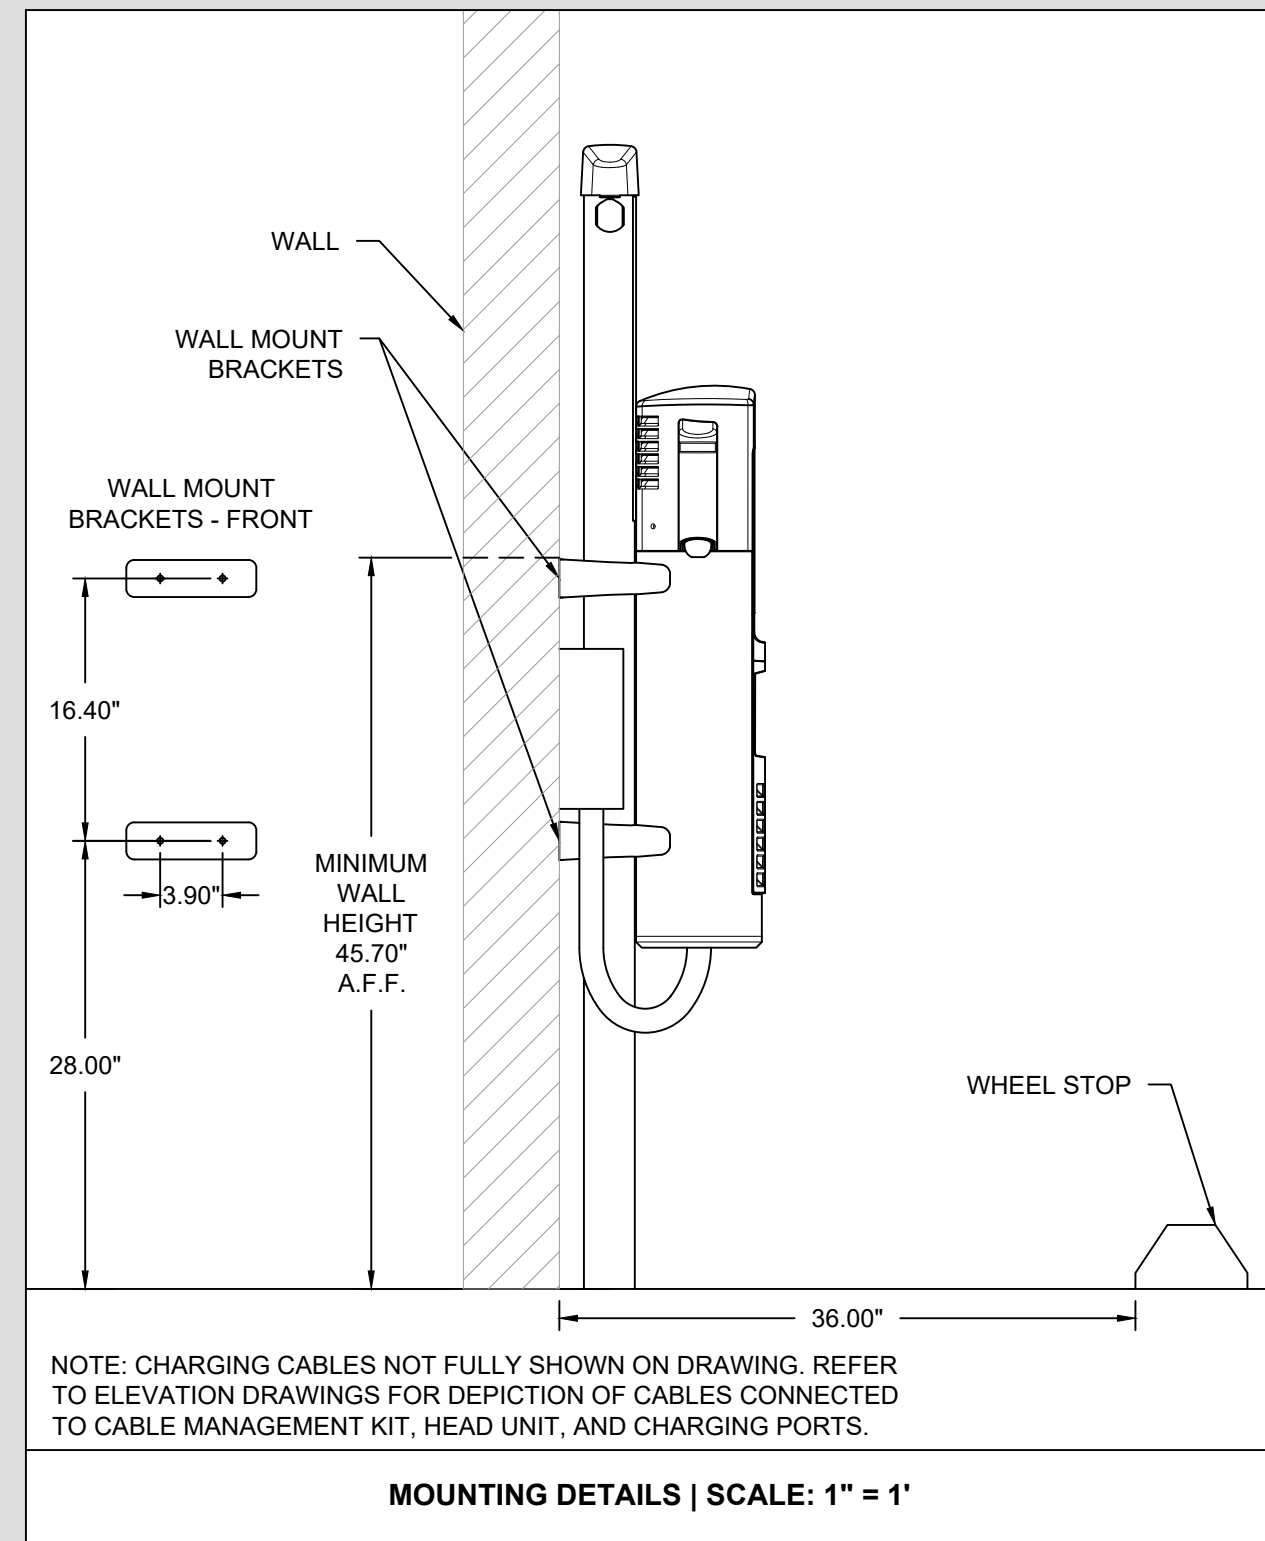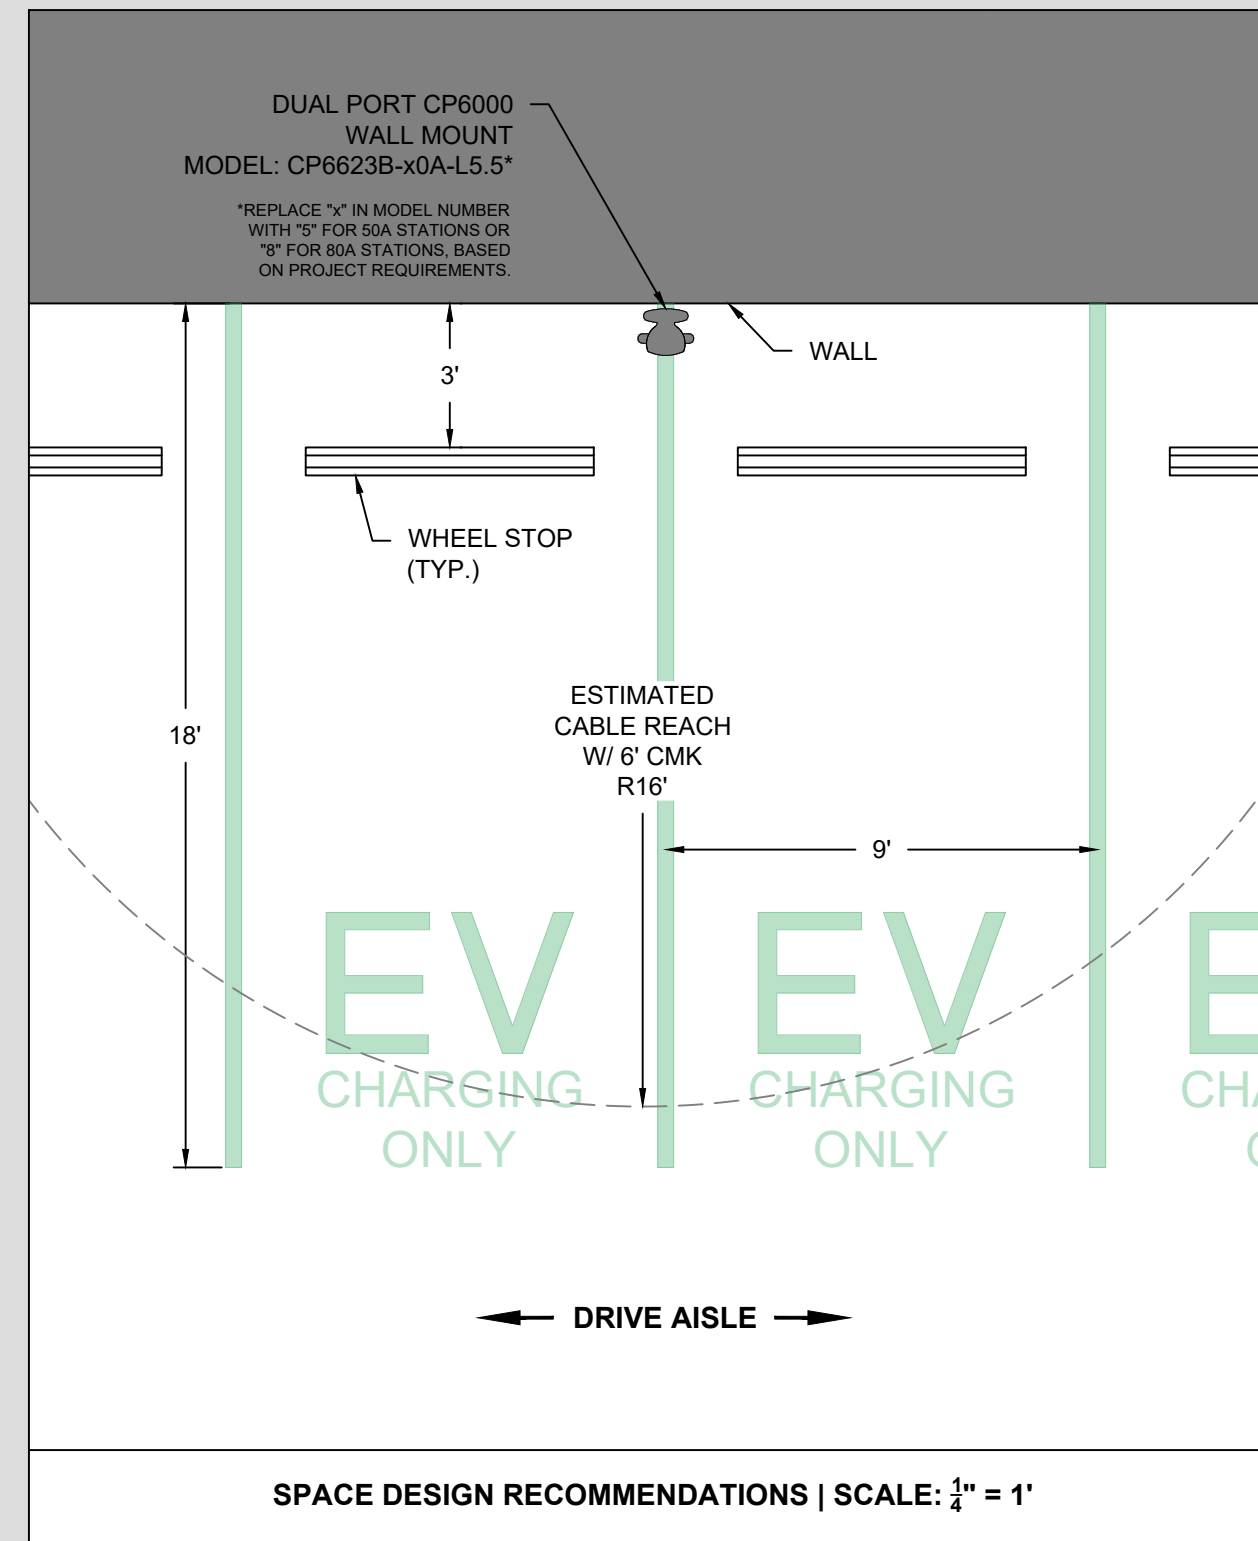



4 - WALL MOUNTED STATIONS

DRAWING TITLE:
**CHARGEPOINT
CP6000 SAMPLE
PARKING LAYOUT**


DOCUMENT #: 32106007a
DATE: 06.16.25
DRAWN BY: CMT
SCALE: AS NOTED

SHEET:



EV102

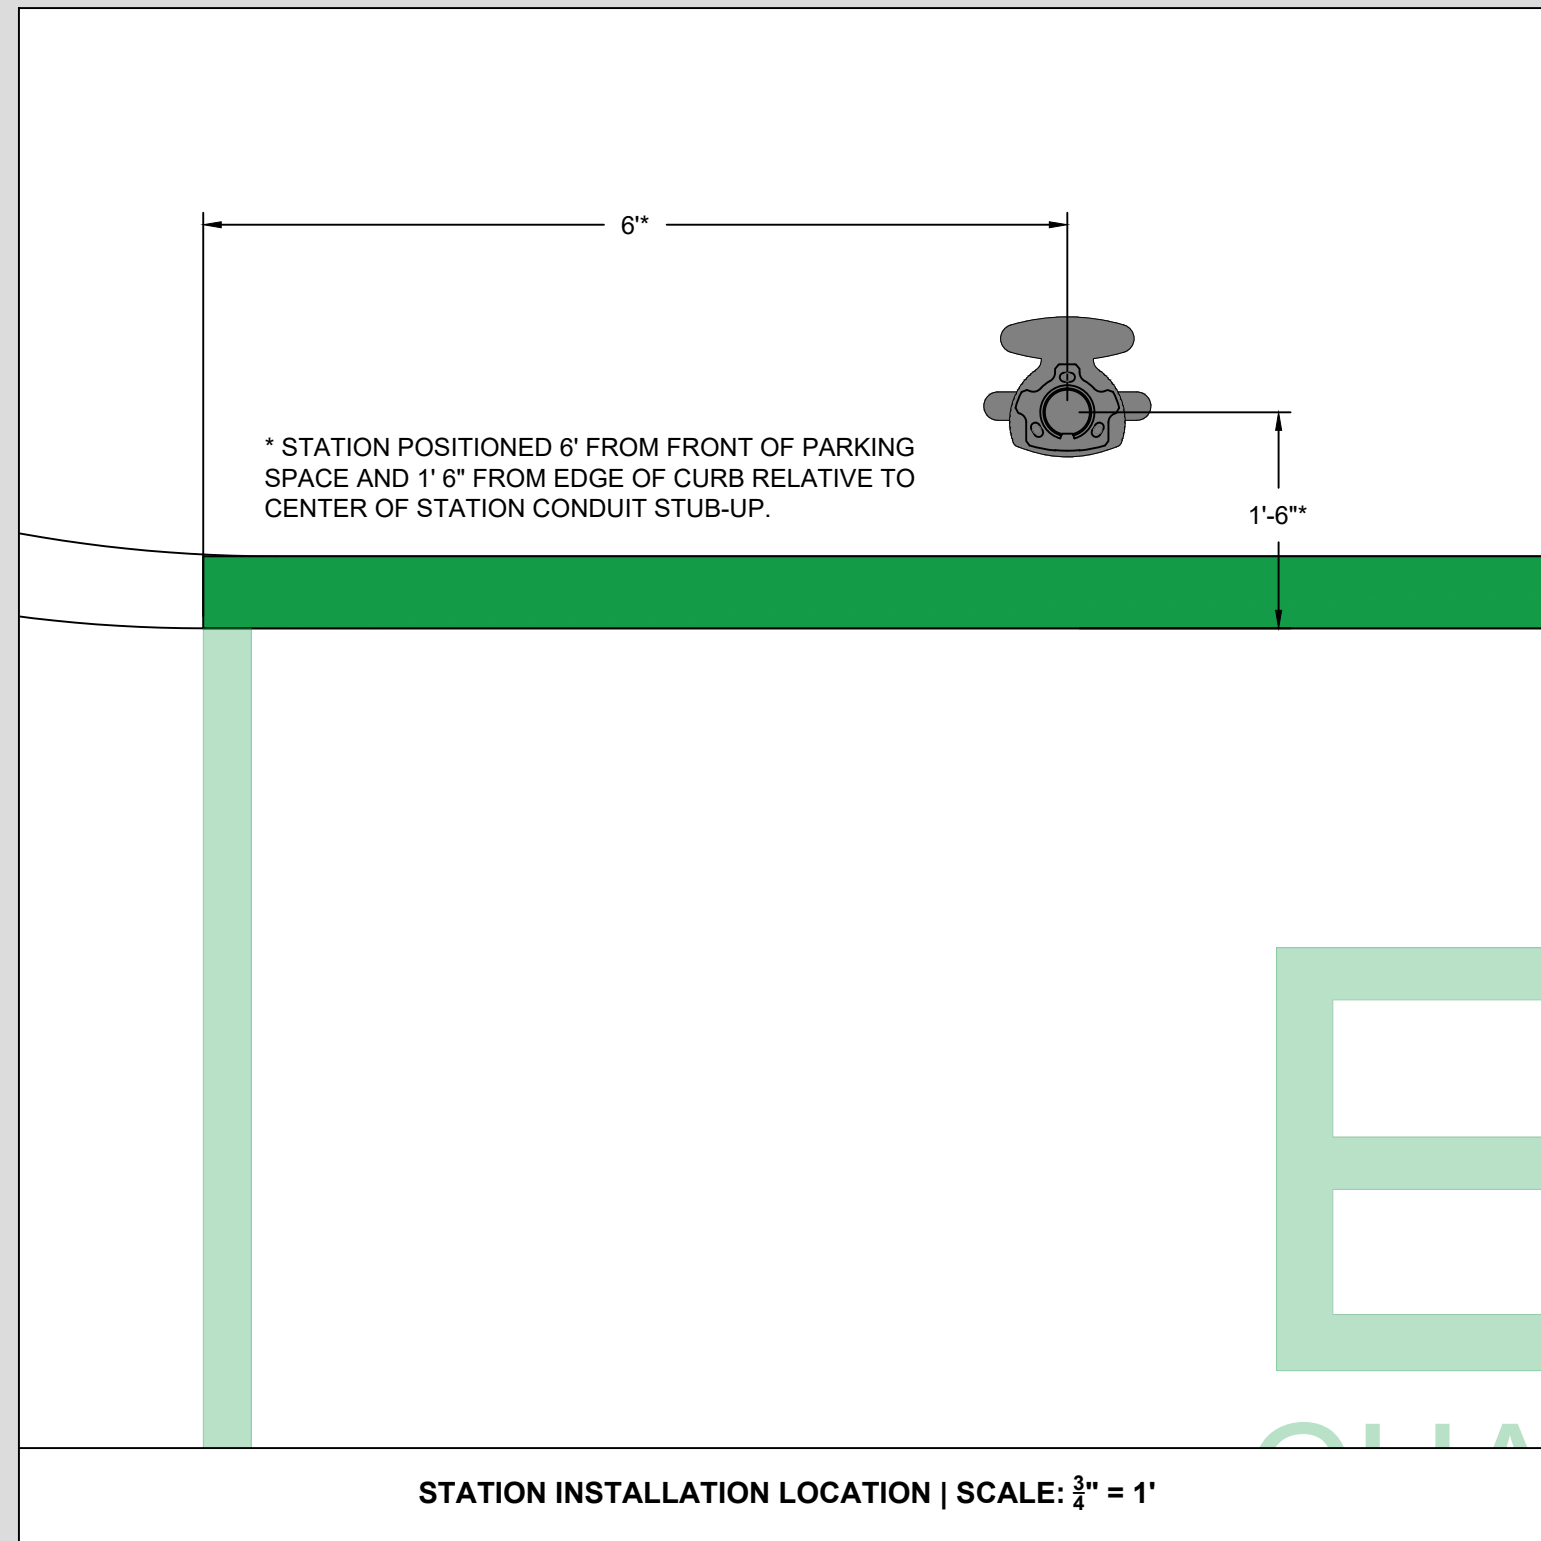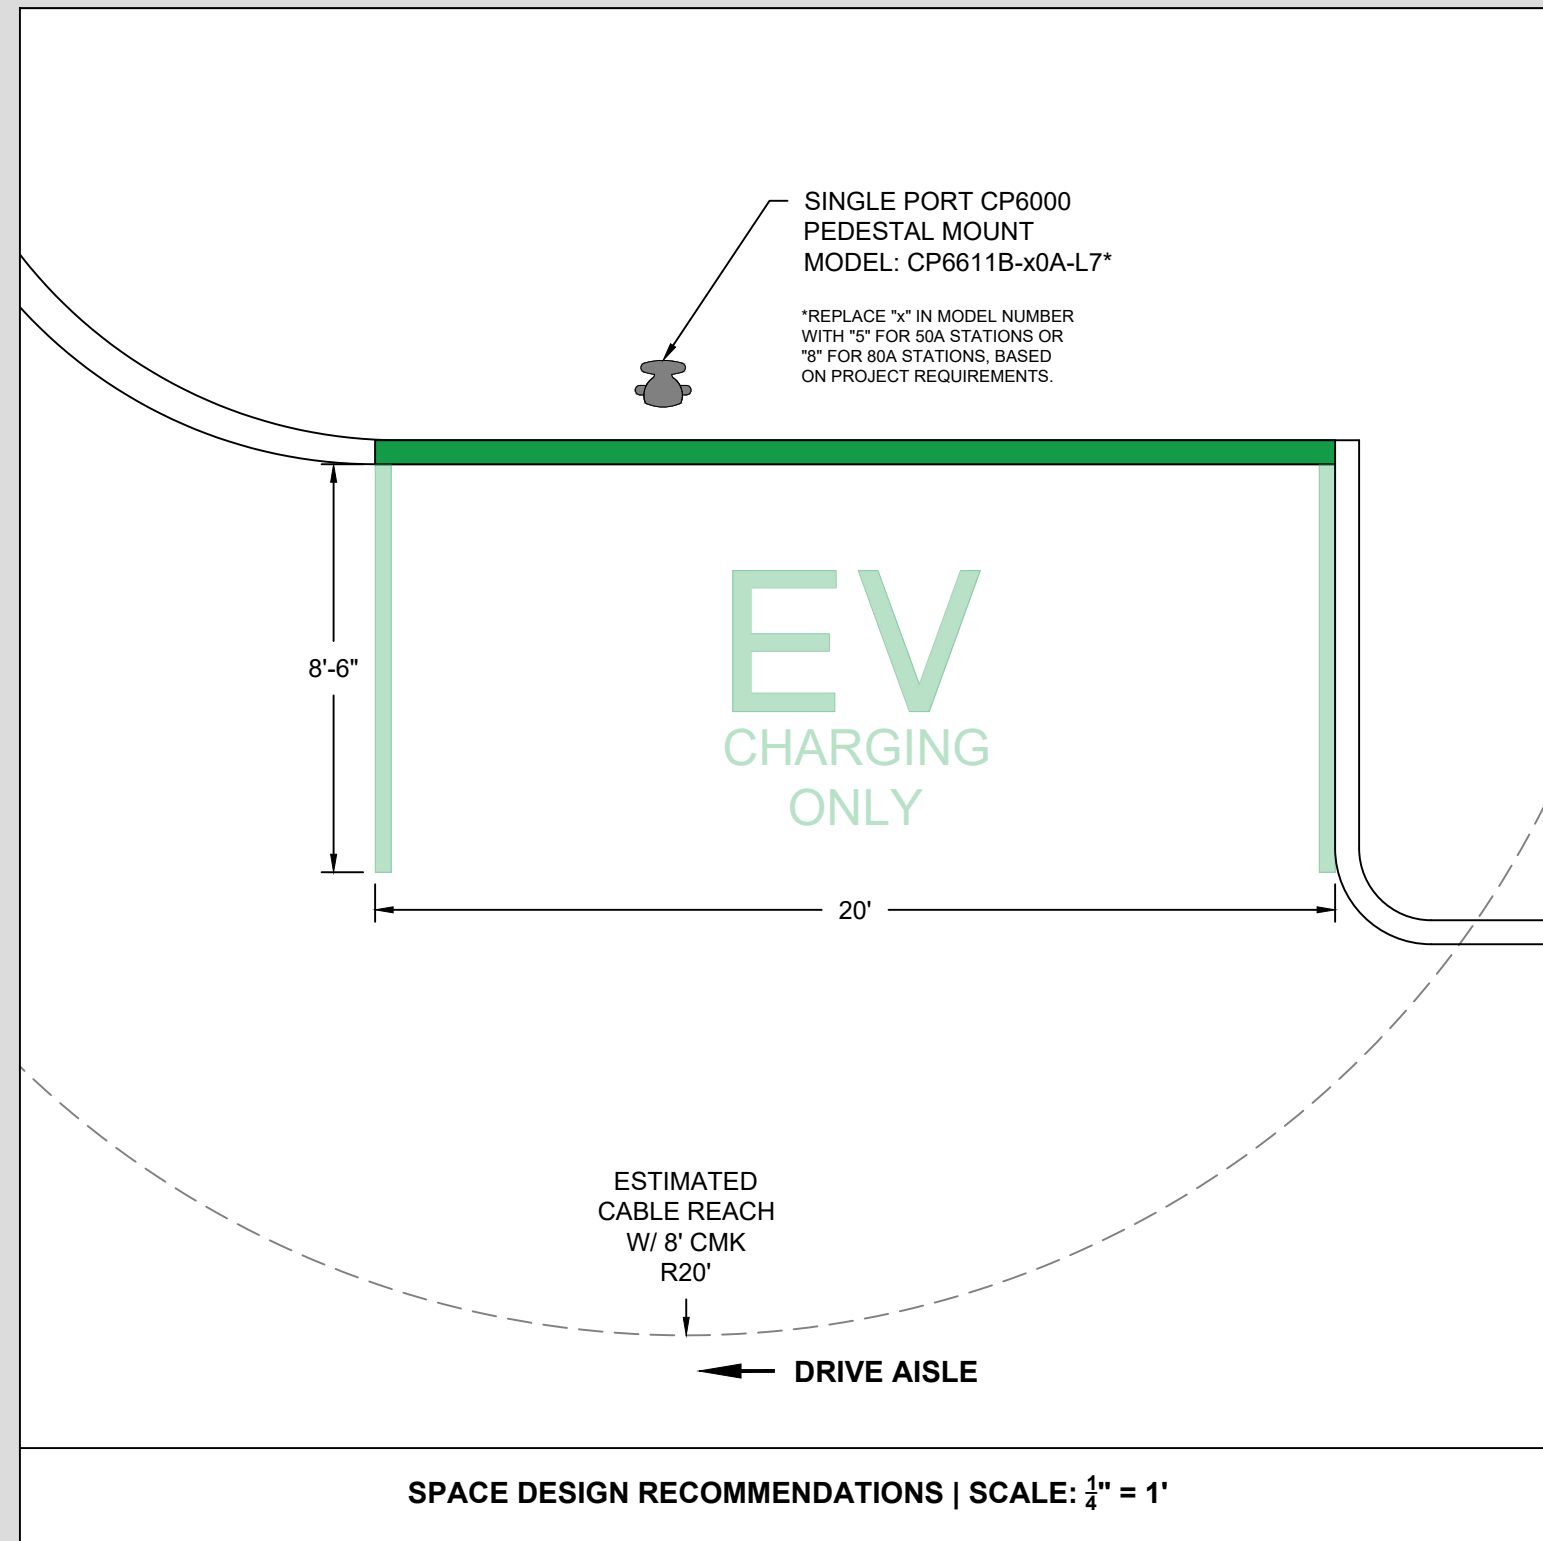

1 - SINGLE PARALLEL PARKING SPACE

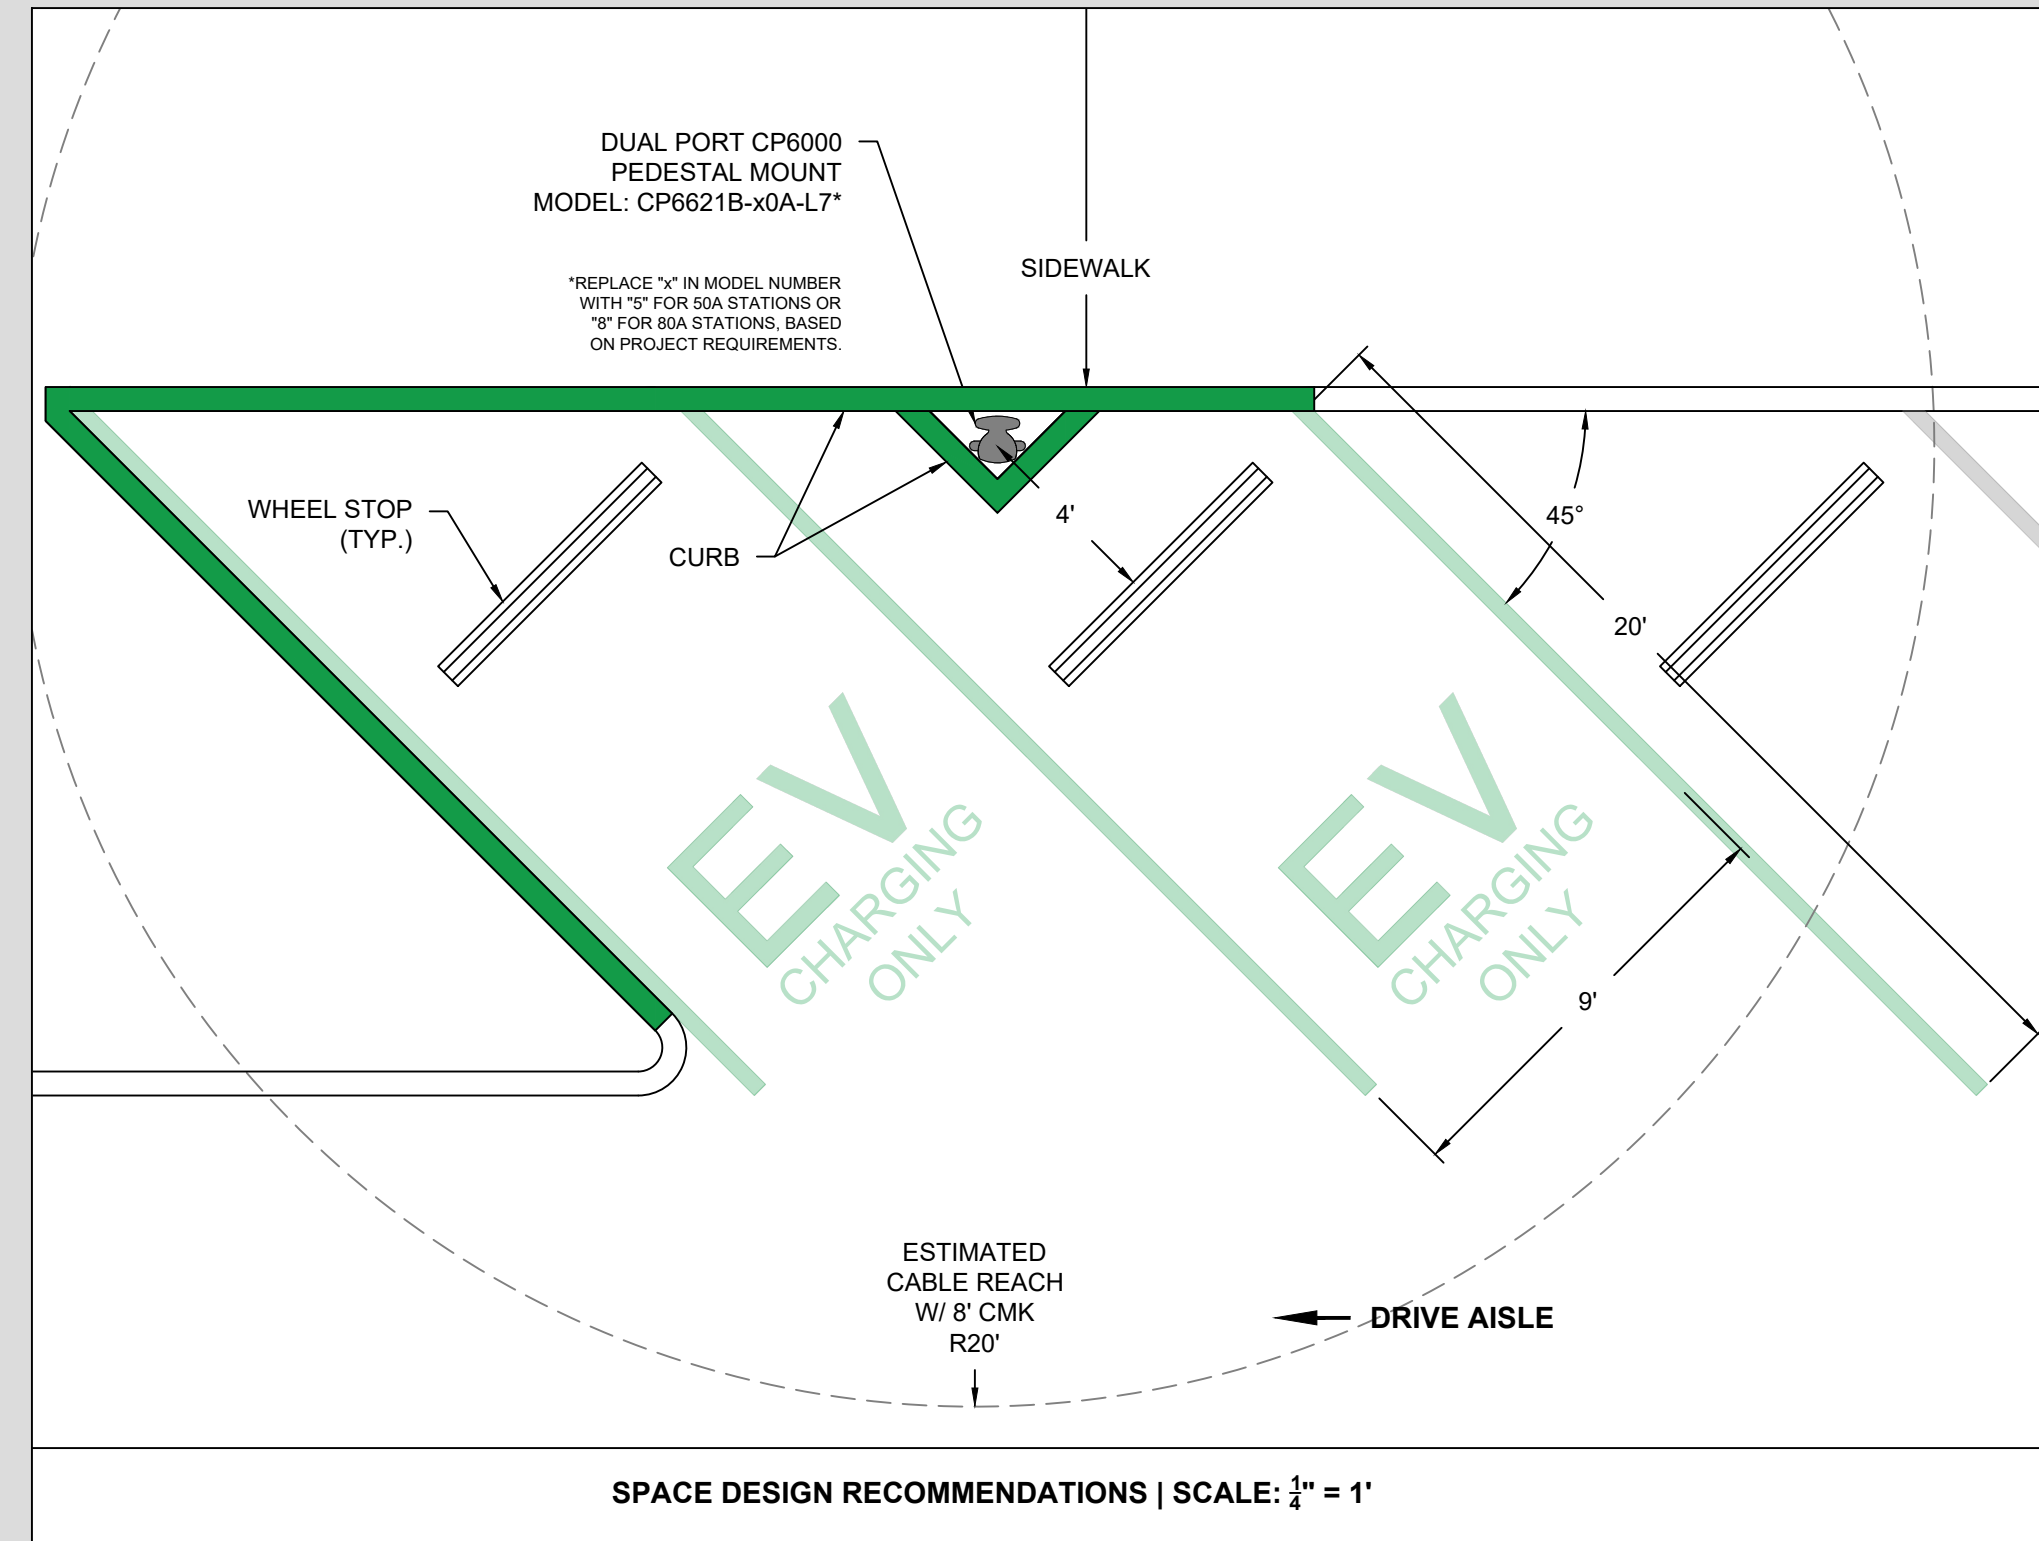

3 - DIAGONAL PARKING SPACES (45°)

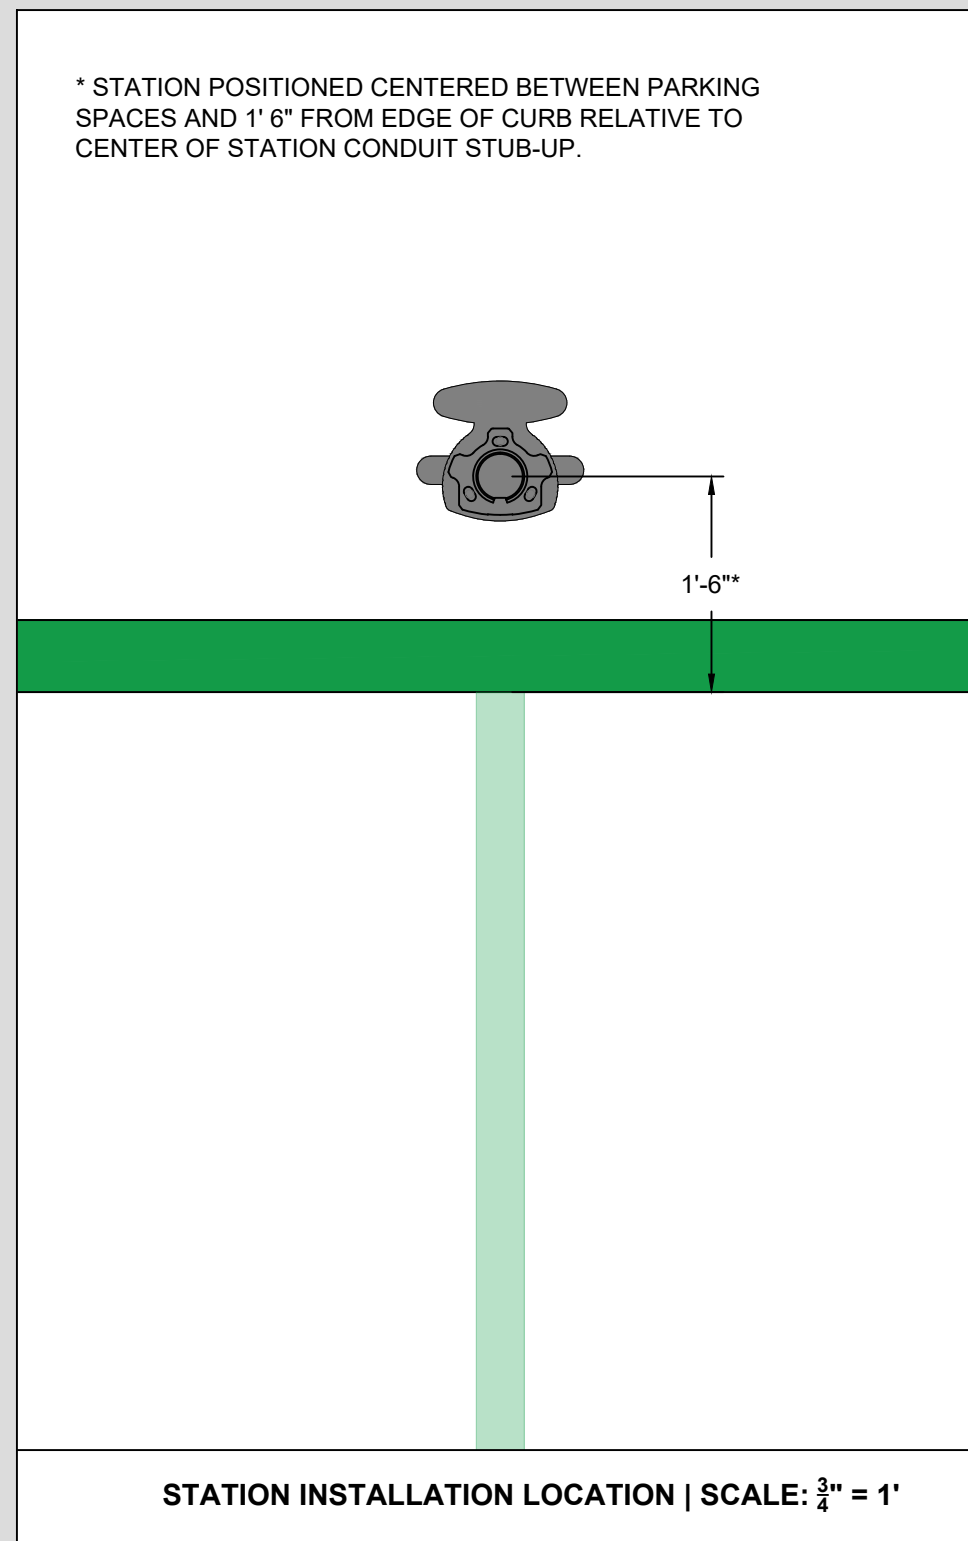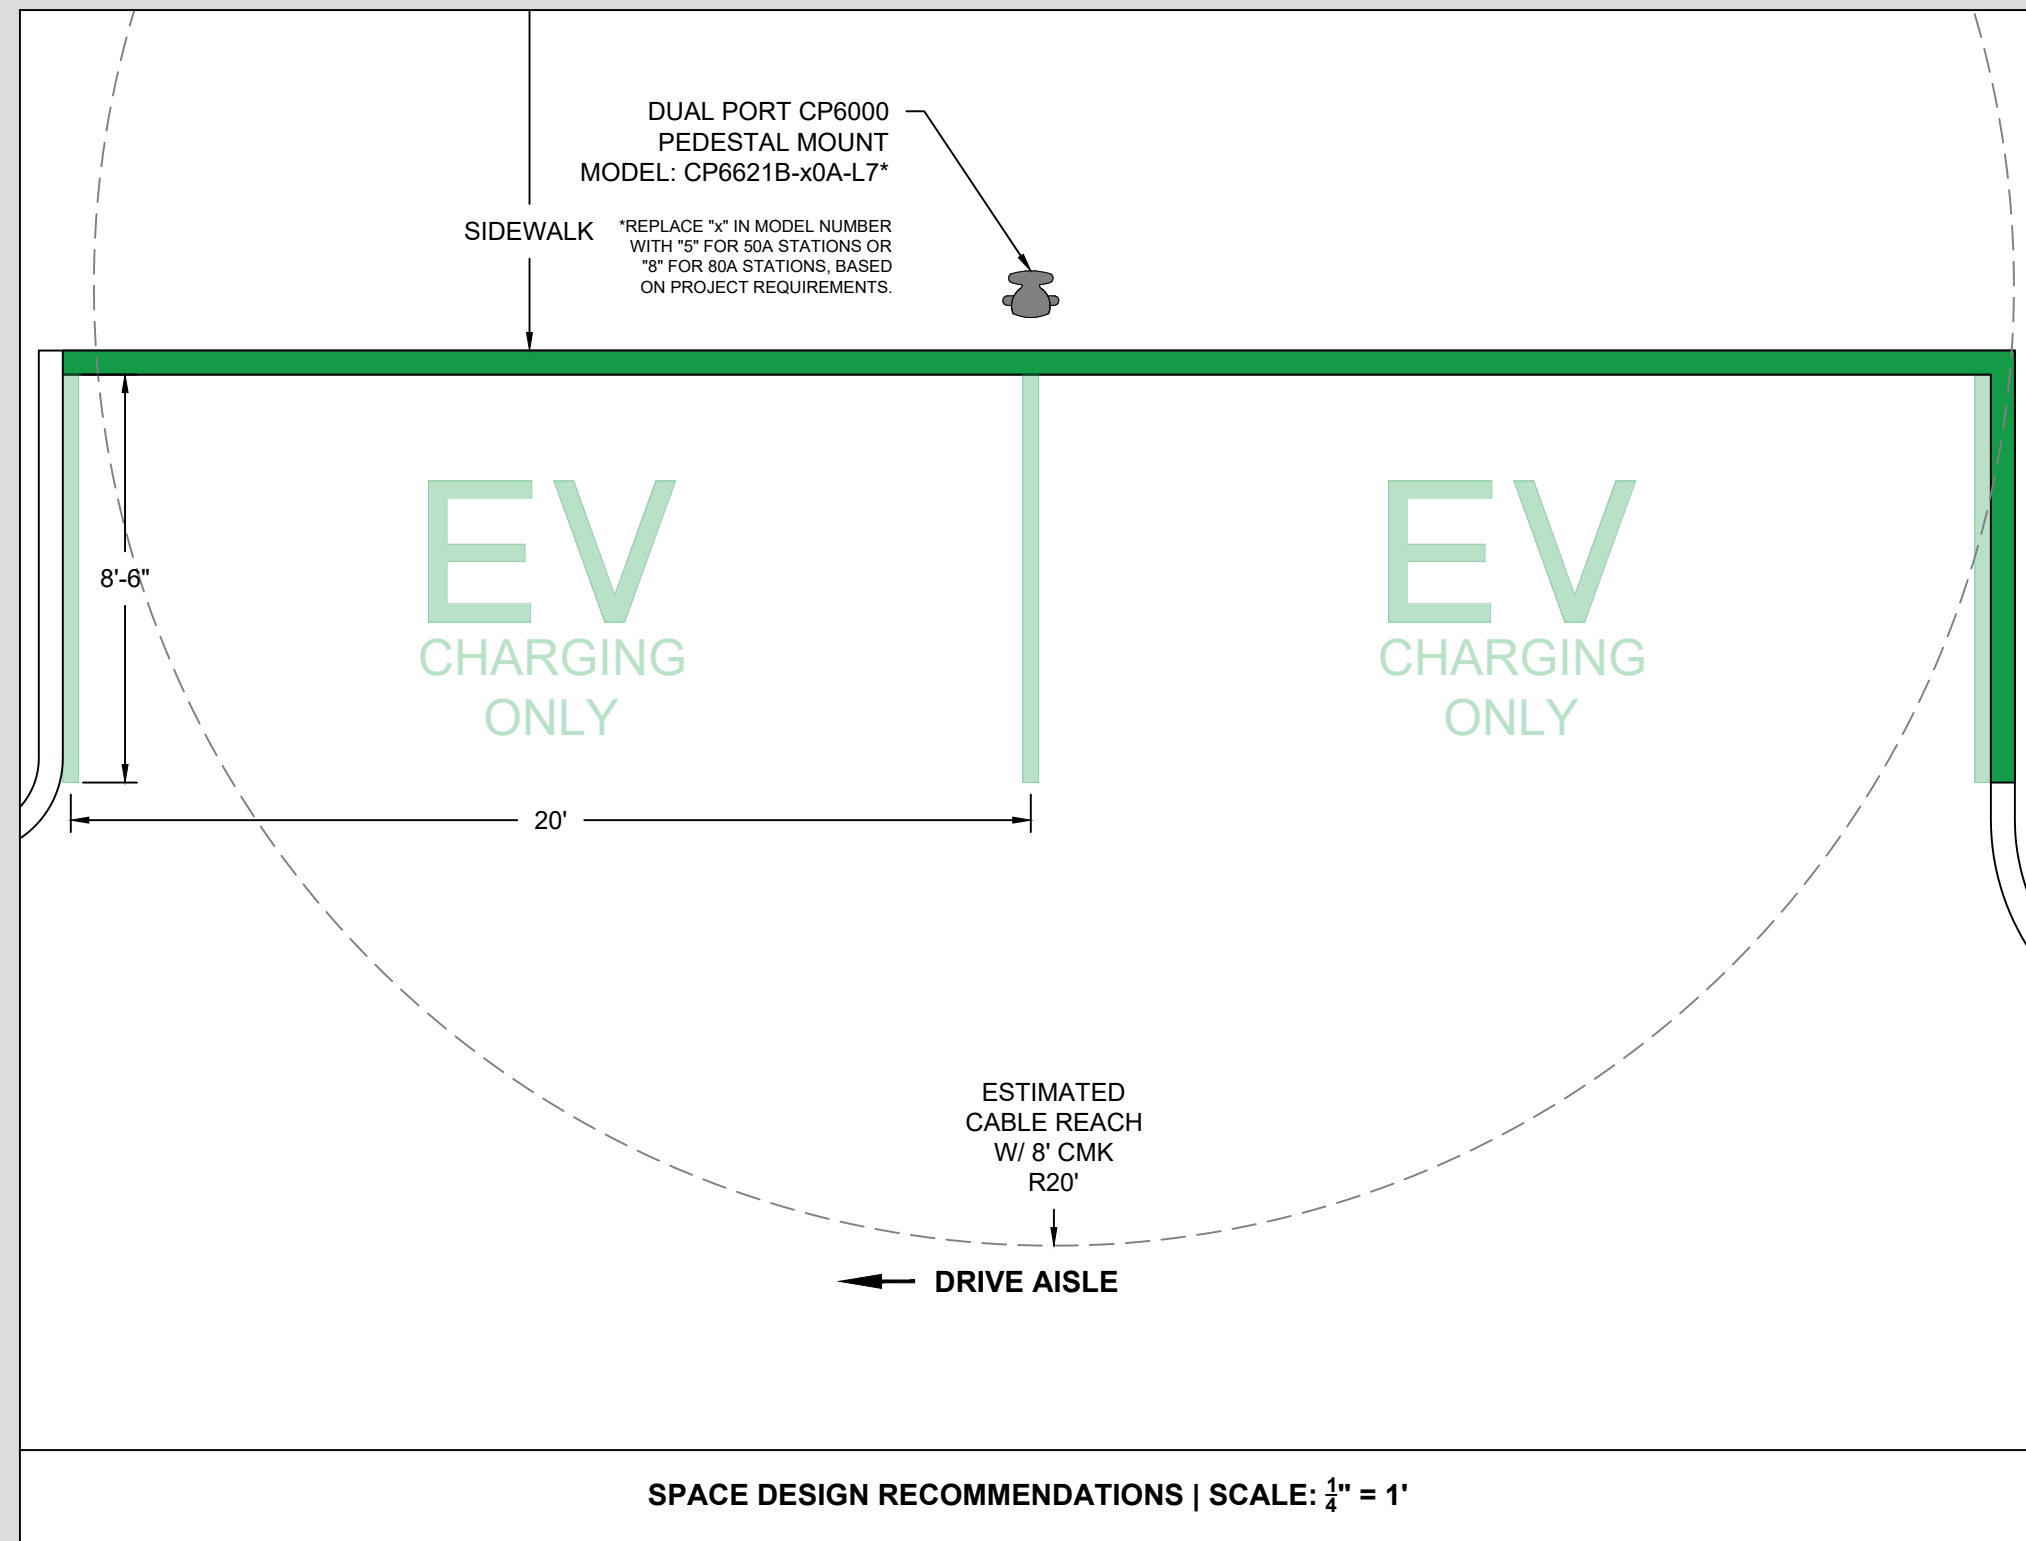

2 - MULTIPLE PARALLEL PARKING SPACES

DRAWING TITLE:
**CHARGEPOINT
CP6000 SAMPLE
PARKING LAYOUT**

DOCUMENT #: 32106007a
DATE: 06.16.25
DRAWN BY: CMT
SCALE: AS NOTED

SHEET:

EV103