



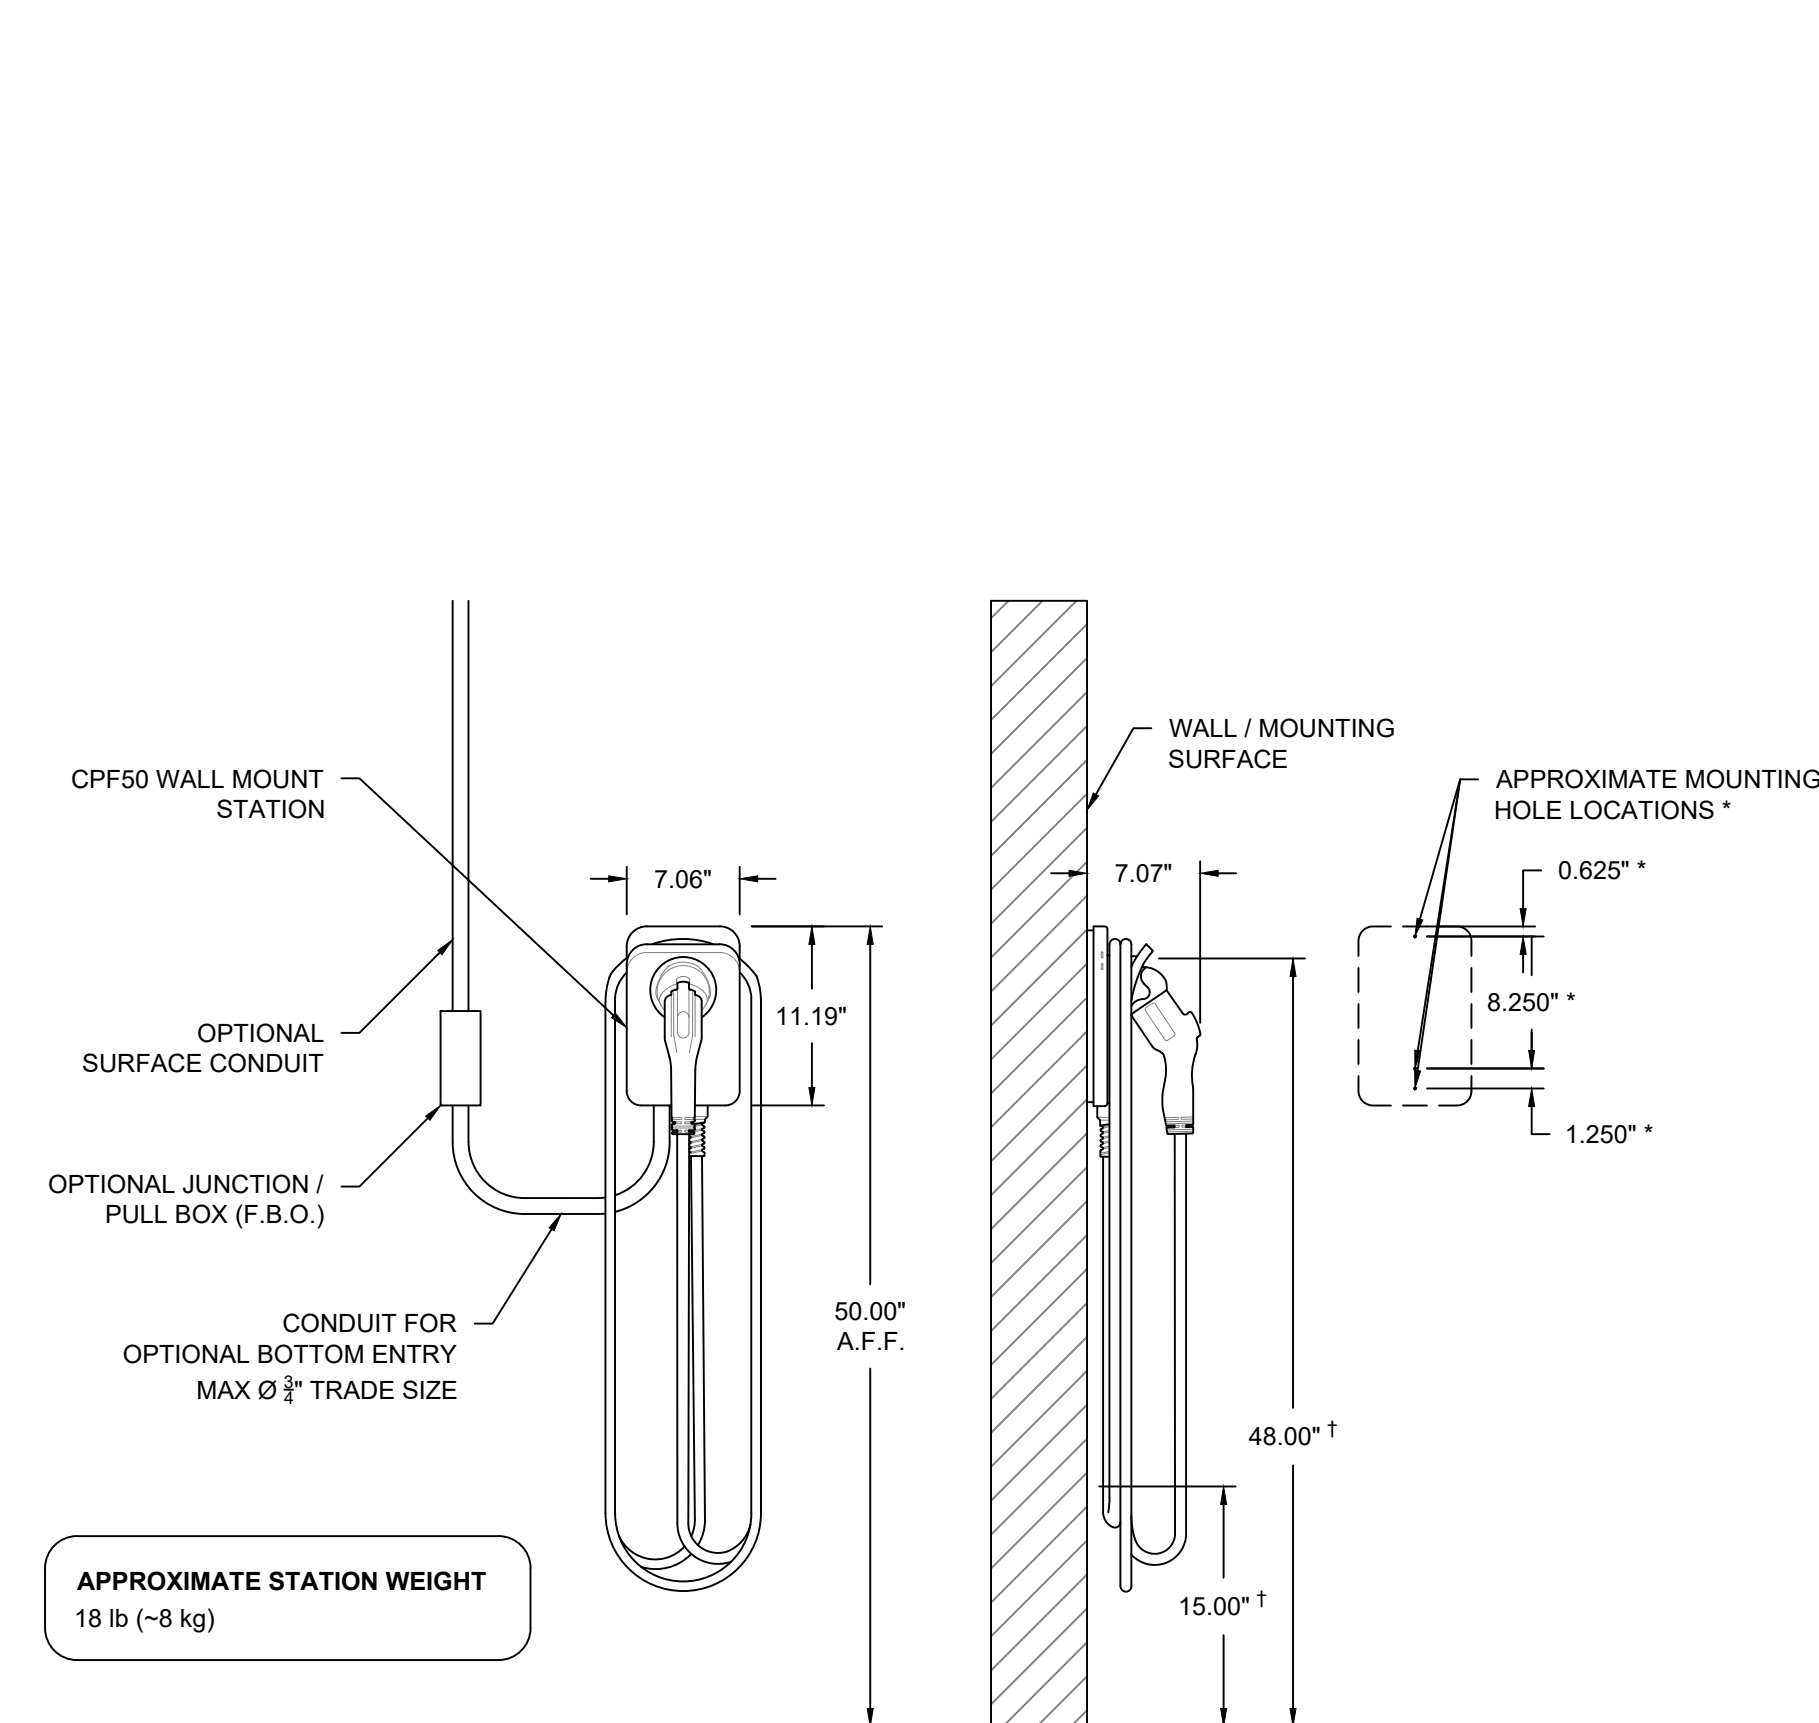

* MOUNTING HOLE LOCATIONS PROVIDED FOR REFERENCE ONLY. FOLLOW INSTRUCTIONS IN CPF50 INSTALLATION GUIDE AND USE OFFICIAL CHARGEPOINT WALL MOUNTING TEMPLATE DURING ACTUAL INSTALLATION OF WALL MOUNTED CPF50 CHARGING STATIONS.

† OPERABLE PARTS MEET RECOMMENDATIONS FOR AN UNOBSTRUCTED SIDE REACH AS OUTLINED IN "DESIGN RECOMMENDATIONS FOR ACCESSIBLE ELECTRIC VEHICLE CHARGING STATIONS" DATED JULY 17, 2023 BY THE U.S. ACCESS BOARD.


① **WALL MOUNT WITHOUT CABLE MANAGEMENT**
MOUNTING DIMENSIONS & ELEVATIONS | SCALE: 1" = 1'0"

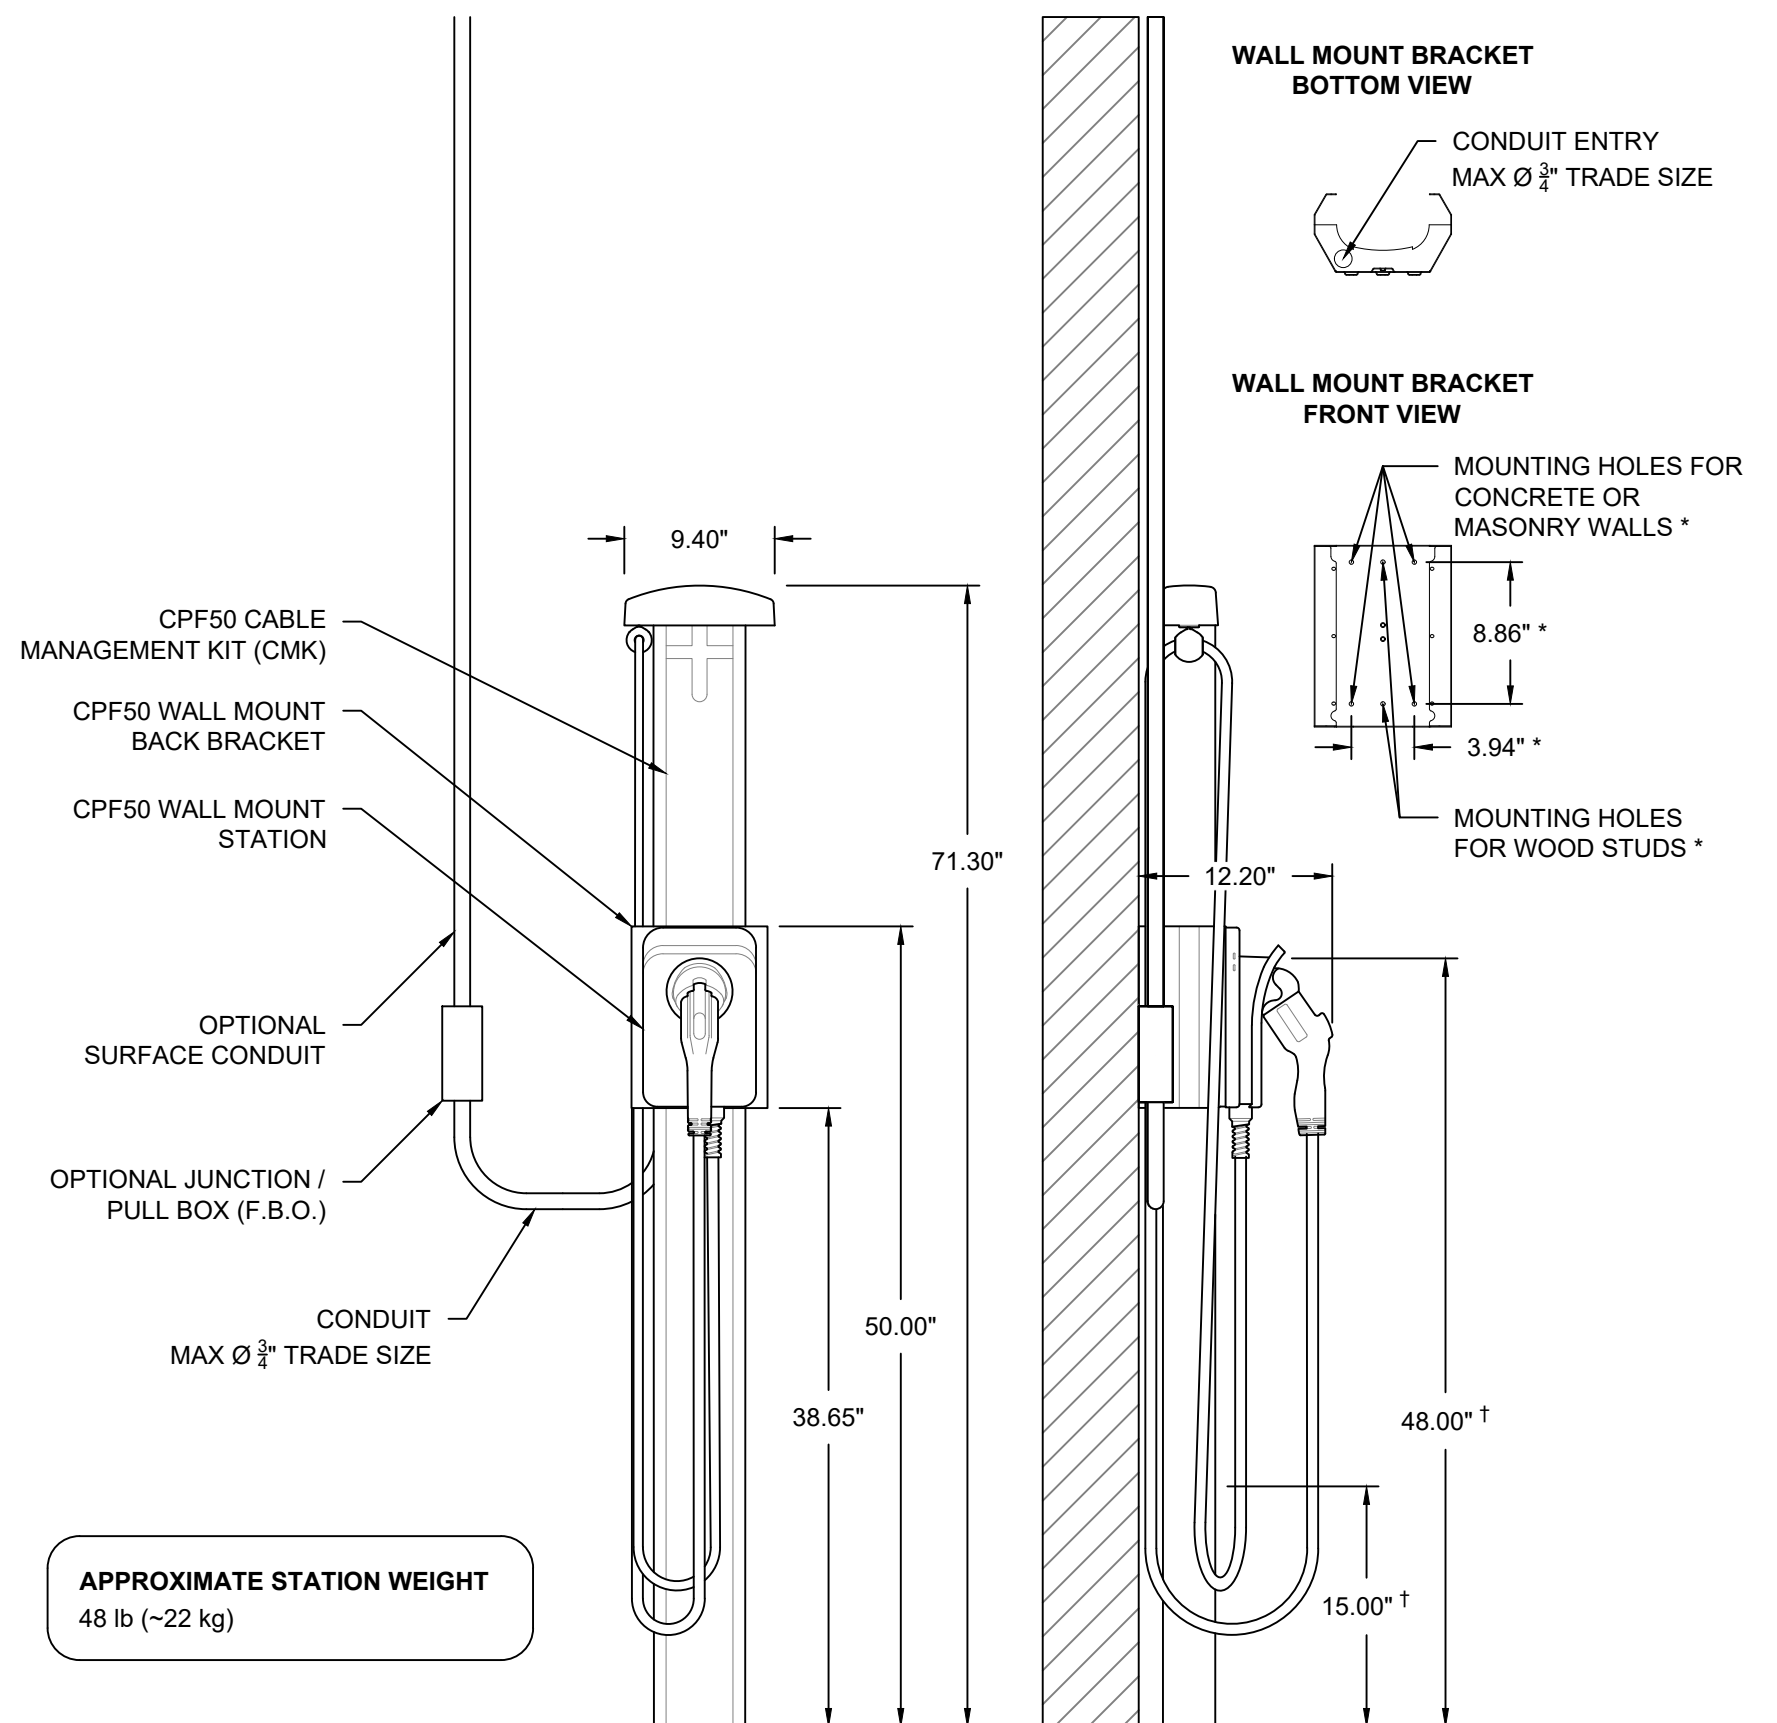

* MOUNTING HOLE LOCATIONS PROVIDED FOR REFERENCE ONLY. FOLLOW INSTRUCTIONS IN CPF50 INSTALLATION GUIDE USING ACTUAL WALL MOUNT BACK BRACKET DURING INSTALLATION OF WALL MOUNTED CPF50 CHARGING STATIONS.

† OPERABLE PARTS MEET RECOMMENDATIONS FOR AN UNOBSTRUCTED SIDE REACH AS OUTLINED IN "DESIGN RECOMMENDATIONS FOR ACCESSIBLE ELECTRIC VEHICLE CHARGING STATIONS" DATED JULY 17, 2023 BY THE U.S. ACCESS BOARD.

② **WALL MOUNT WITH CABLE MANAGEMENT (18' CABLE)**
MOUNTING DIMENSIONS & ELEVATIONS | SCALE: 1" = 1'0"

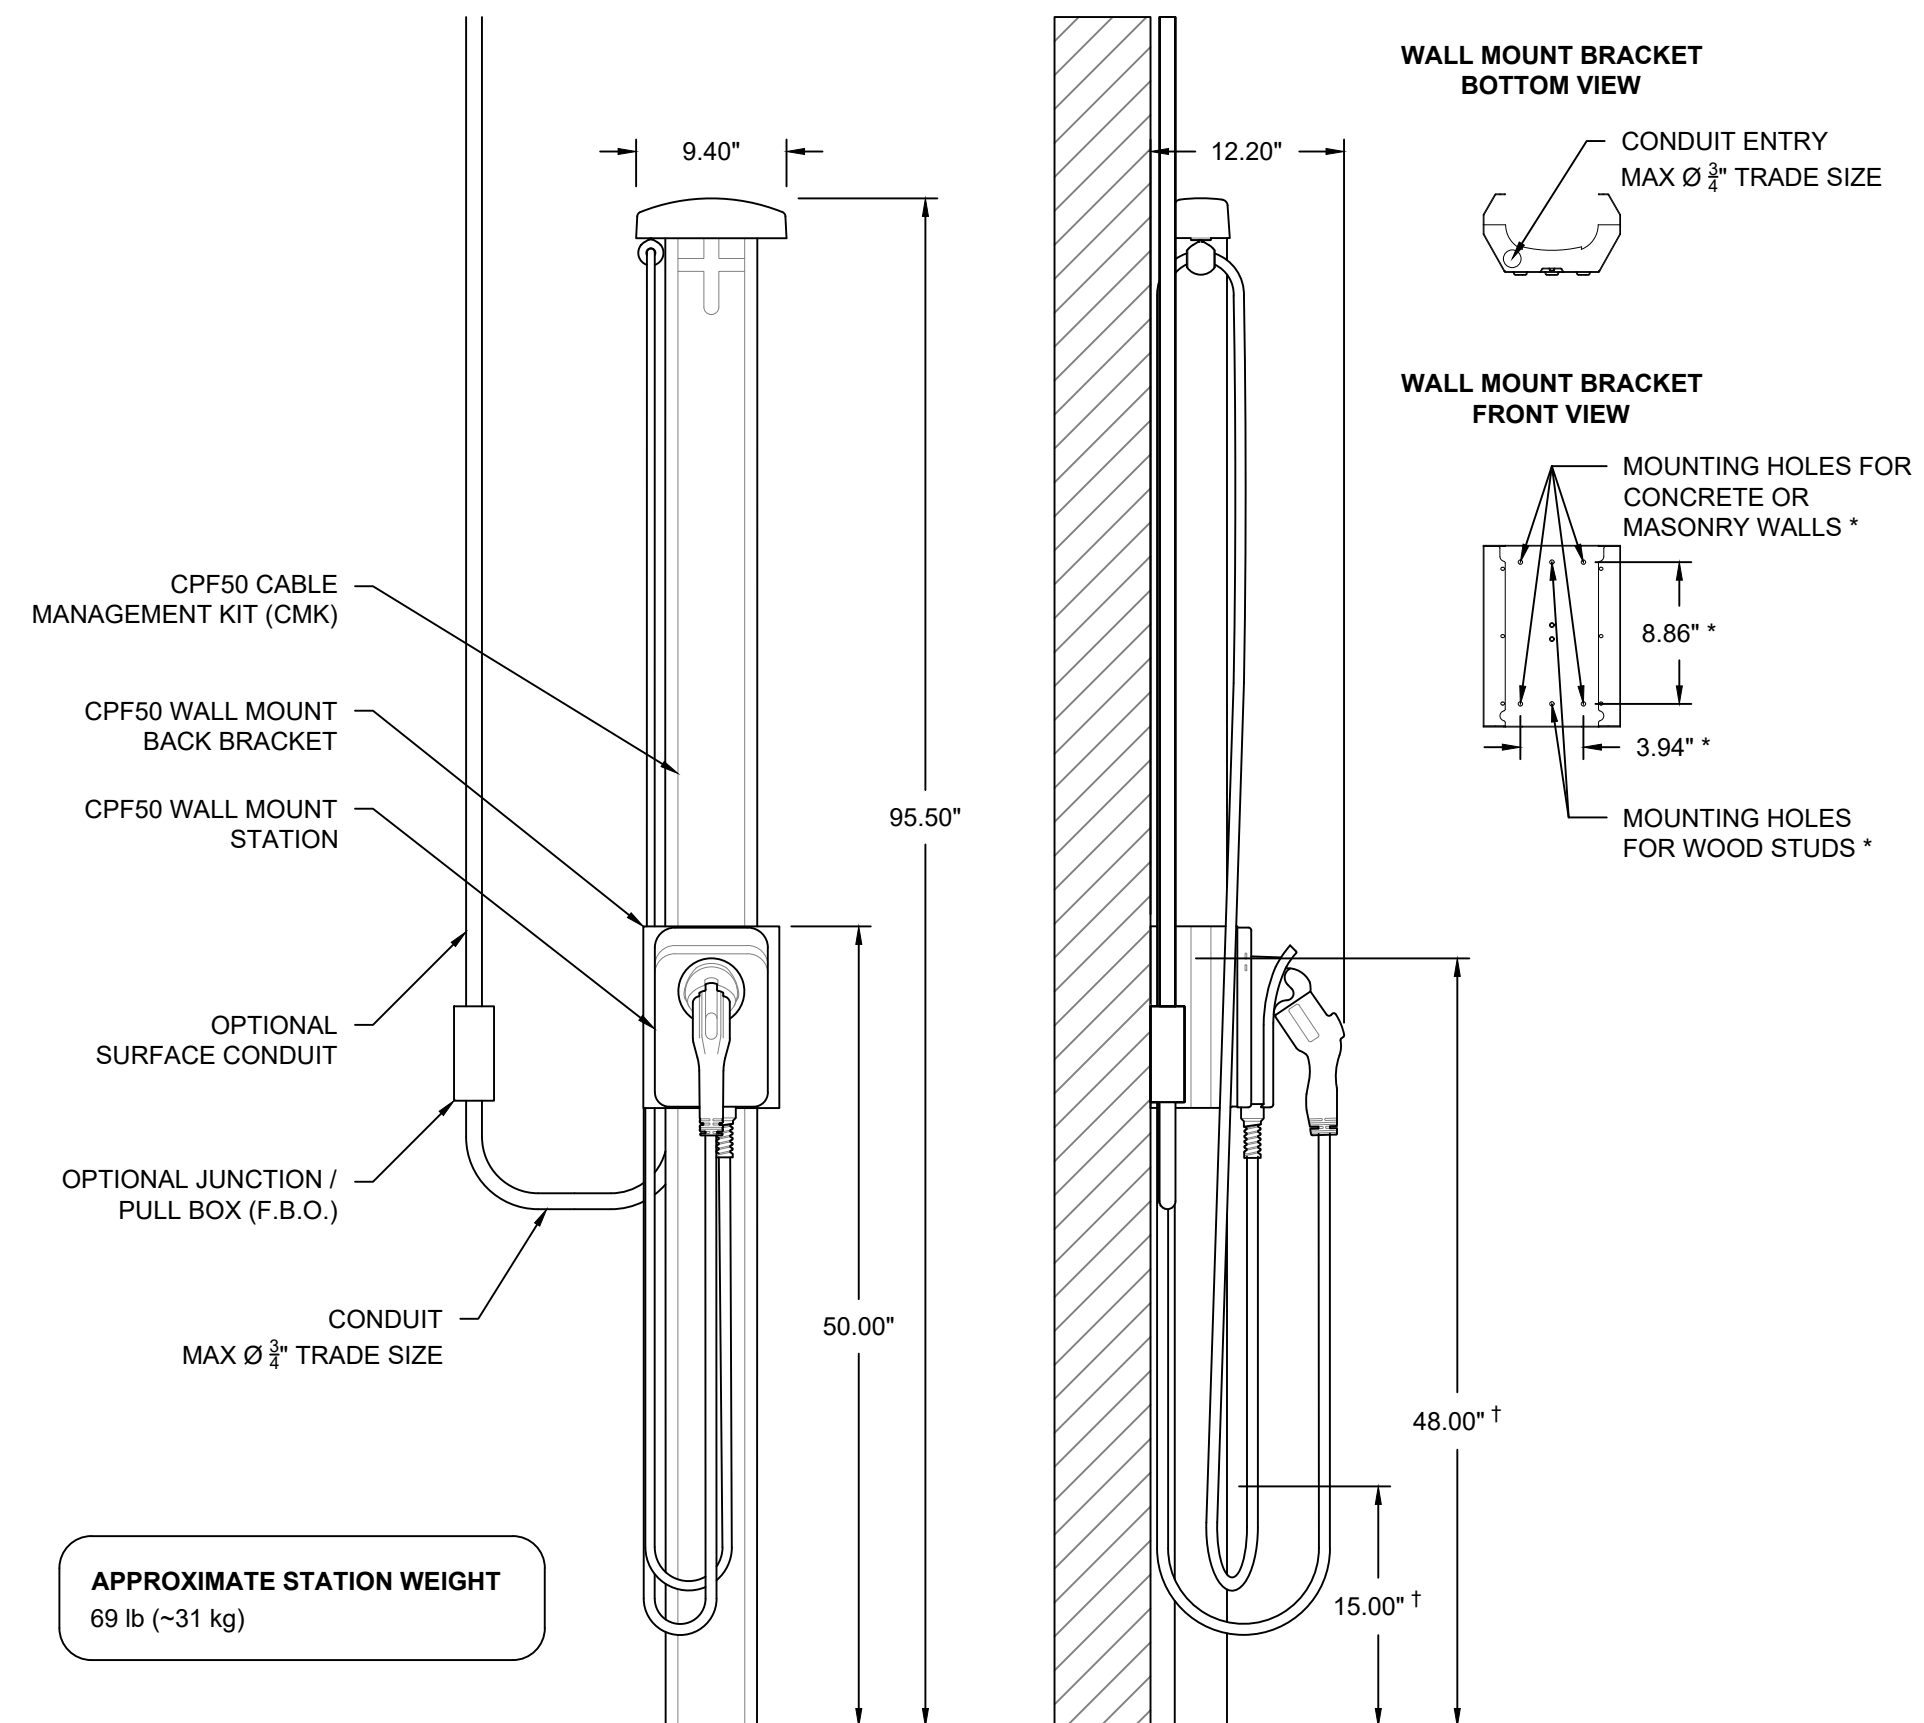

* MOUNTING HOLE LOCATIONS PROVIDED FOR REFERENCE ONLY. FOLLOW INSTRUCTIONS IN CPF50 INSTALLATION GUIDE USING ACTUAL WALL MOUNT BACK BRACKET DURING INSTALLATION OF WALL MOUNTED CPF50 CHARGING STATIONS.

† OPERABLE PARTS MEET RECOMMENDATIONS FOR AN UNOBSTRUCTED SIDE REACH AS OUTLINED IN "DESIGN RECOMMENDATIONS FOR ACCESSIBLE ELECTRIC VEHICLE CHARGING STATIONS" DATED JULY 17, 2023 BY THE U.S. ACCESS BOARD.

③ **WALL MOUNT WITH CABLE MANAGEMENT (23' CABLE)**
MOUNTING DIMENSIONS & ELEVATIONS | SCALE: 1" = 1'0"

CONCEPT DRAWING
NOT FOR CONSTRUCTION

DRAWING TITLE:
**CHARGEPOINT CPF50
WALL MOUNT**

MOUNTING DIMENSIONS &
ELEVATIONS

DOCUMENT #: 13105001a
DATE: 07.21.25
DRAWN BY: CMT
SCALE: N.T.S.



SHEET:

EV401

QUOTATION/PRICING REQUESTS:
CONTRACTORS TO CONTACT ELECTRICAL DISTRIBUTORS.

OTHER INQUIRIES:
CONTACT CHARGEPOINT DIRECTLY VIA EMAIL AT
SPECIFICATIONS@CHARGEPOINT.COM
OR VISIT CHARGEPOINT'S HOMEPAGE AT
[HTTPS://WWW.CHARGEPOINT.COM/#CHPT](https://www.chargepoint.com/#CHPT)



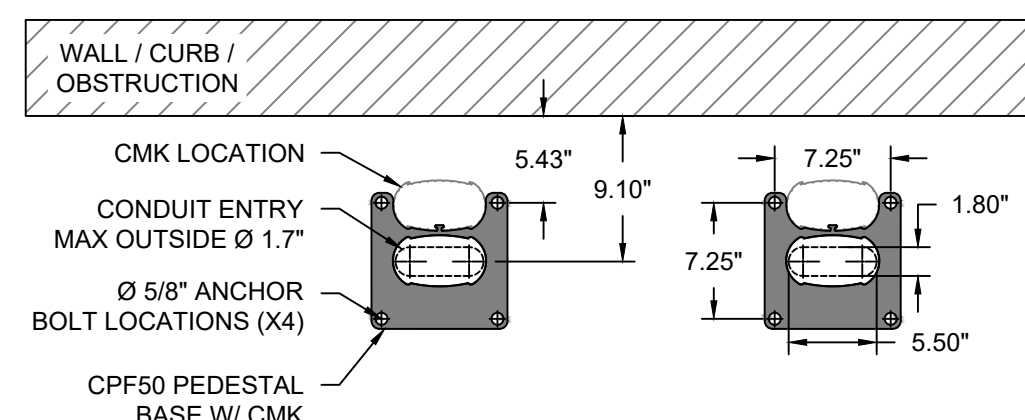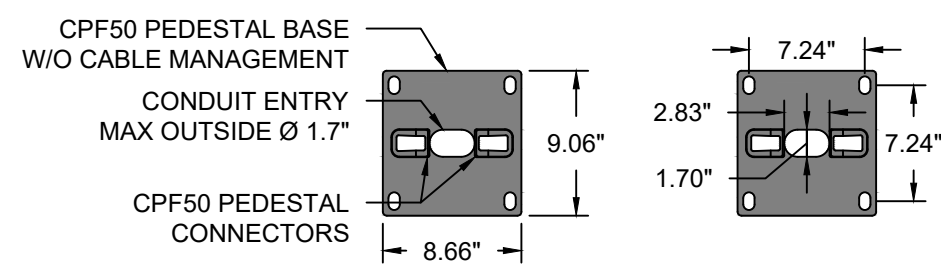






QUOTATION/PRICING REQUESTS:
CONTRACTORS TO CONTACT ELECTRICAL DISTRIBUTORS.

OTHER INQUIRIES:
CONTACT CHARGEPOINT DIRECTLY VIA EMAIL AT SPECIFICATIONS@CHARGEPOINT.COM
OR VISIT CHARGEPOINT'S HOMEPAGE AT [HTTPS://WWW.CHARGEPOINT.COM/#CHPT](https://www.chargepoint.com/#CHPT)



1 PEDESTAL WITHOUT CABLE MANAGEMENT - MOUNTING HOLE PATTERN
SCALE: 1" = 1'0"

2 PEDESTAL WITH CABLE MANAGEMENT - MOUNTING HOLE PATTERN
SCALE: 1" = 1'0"

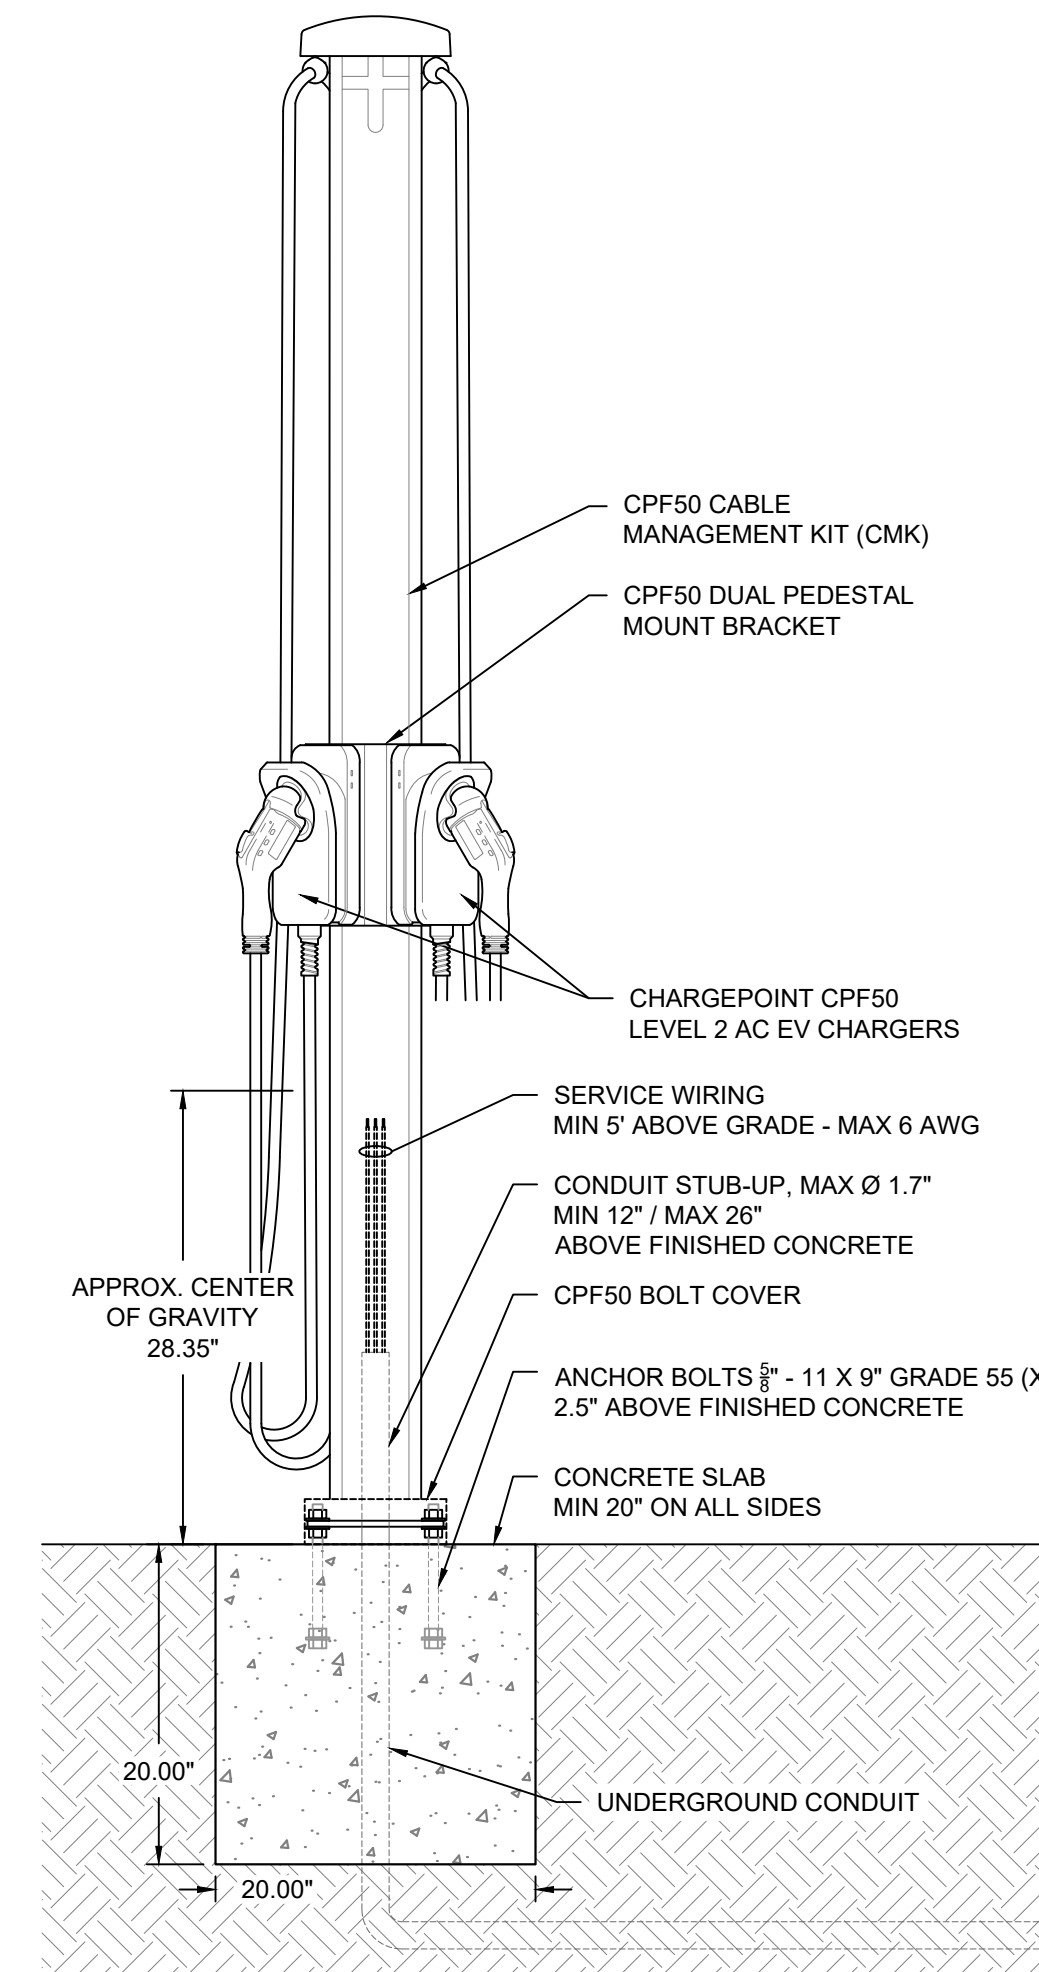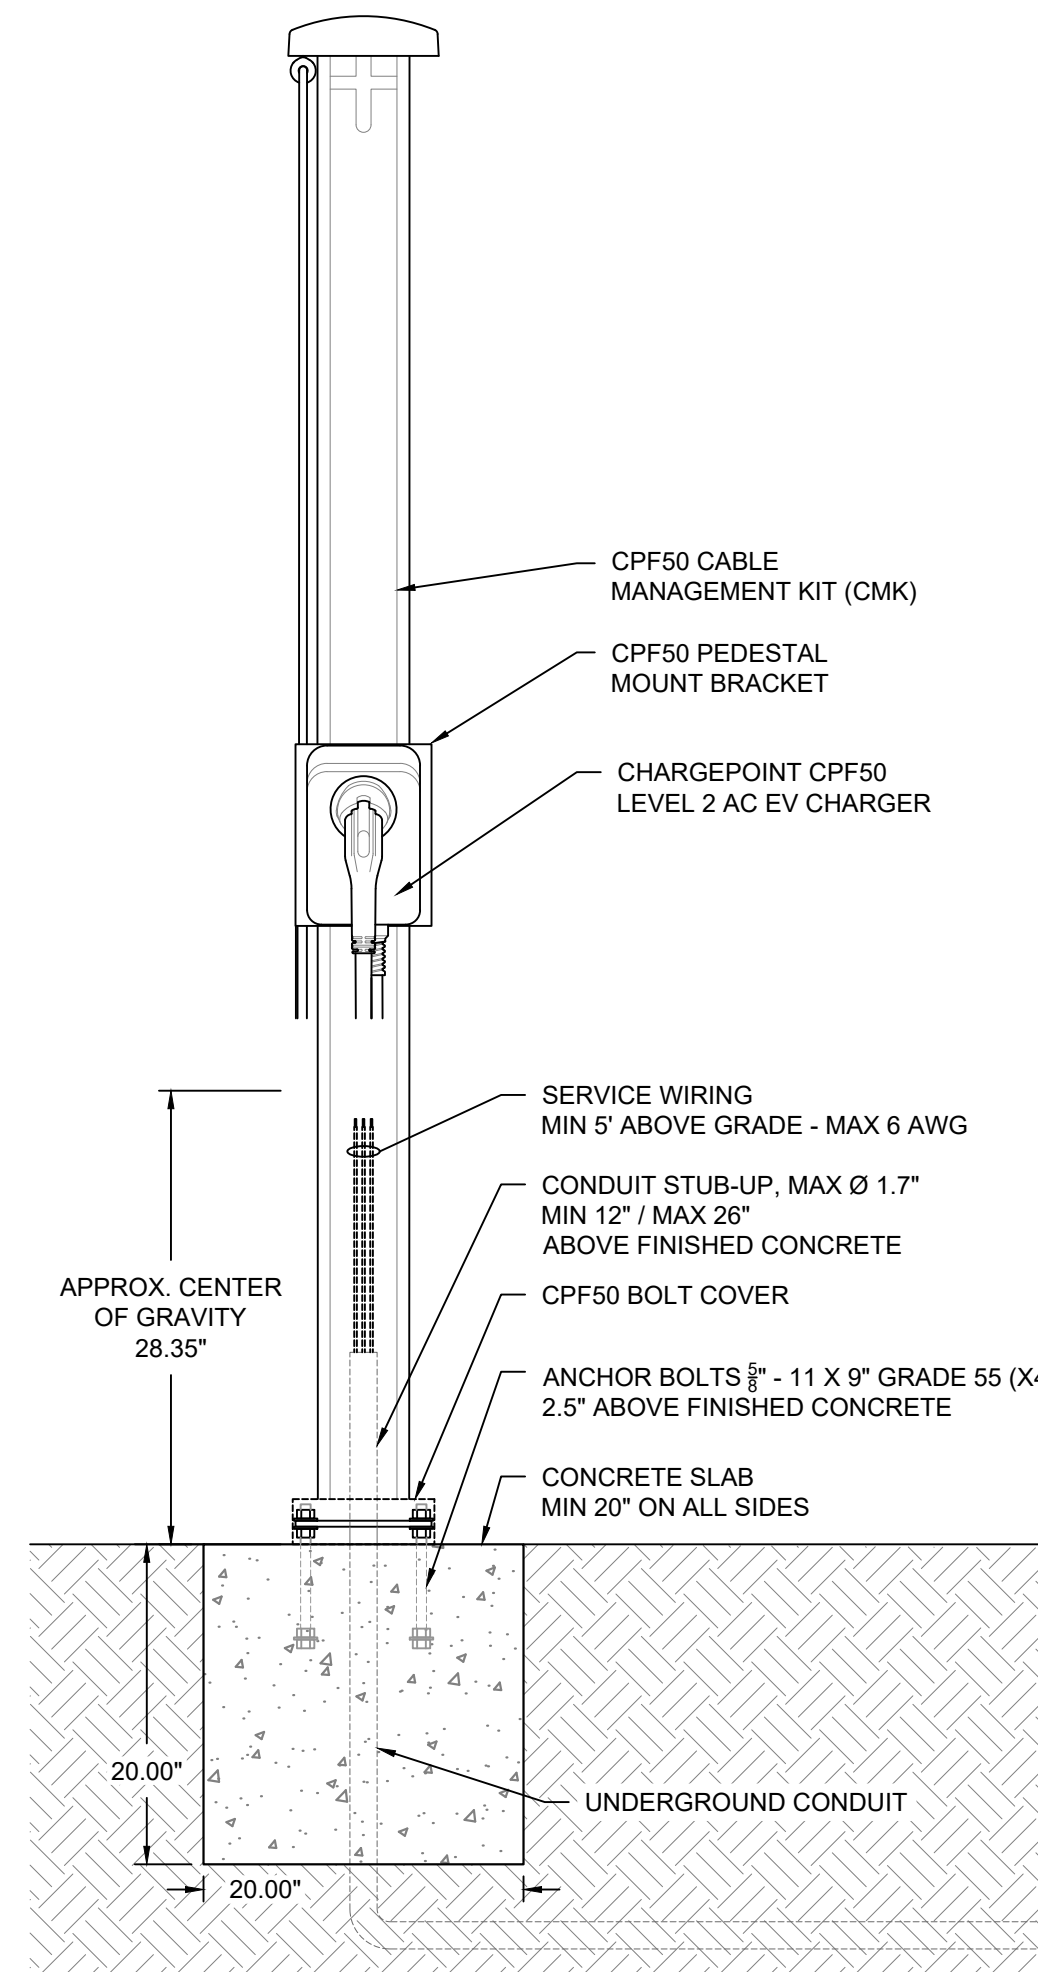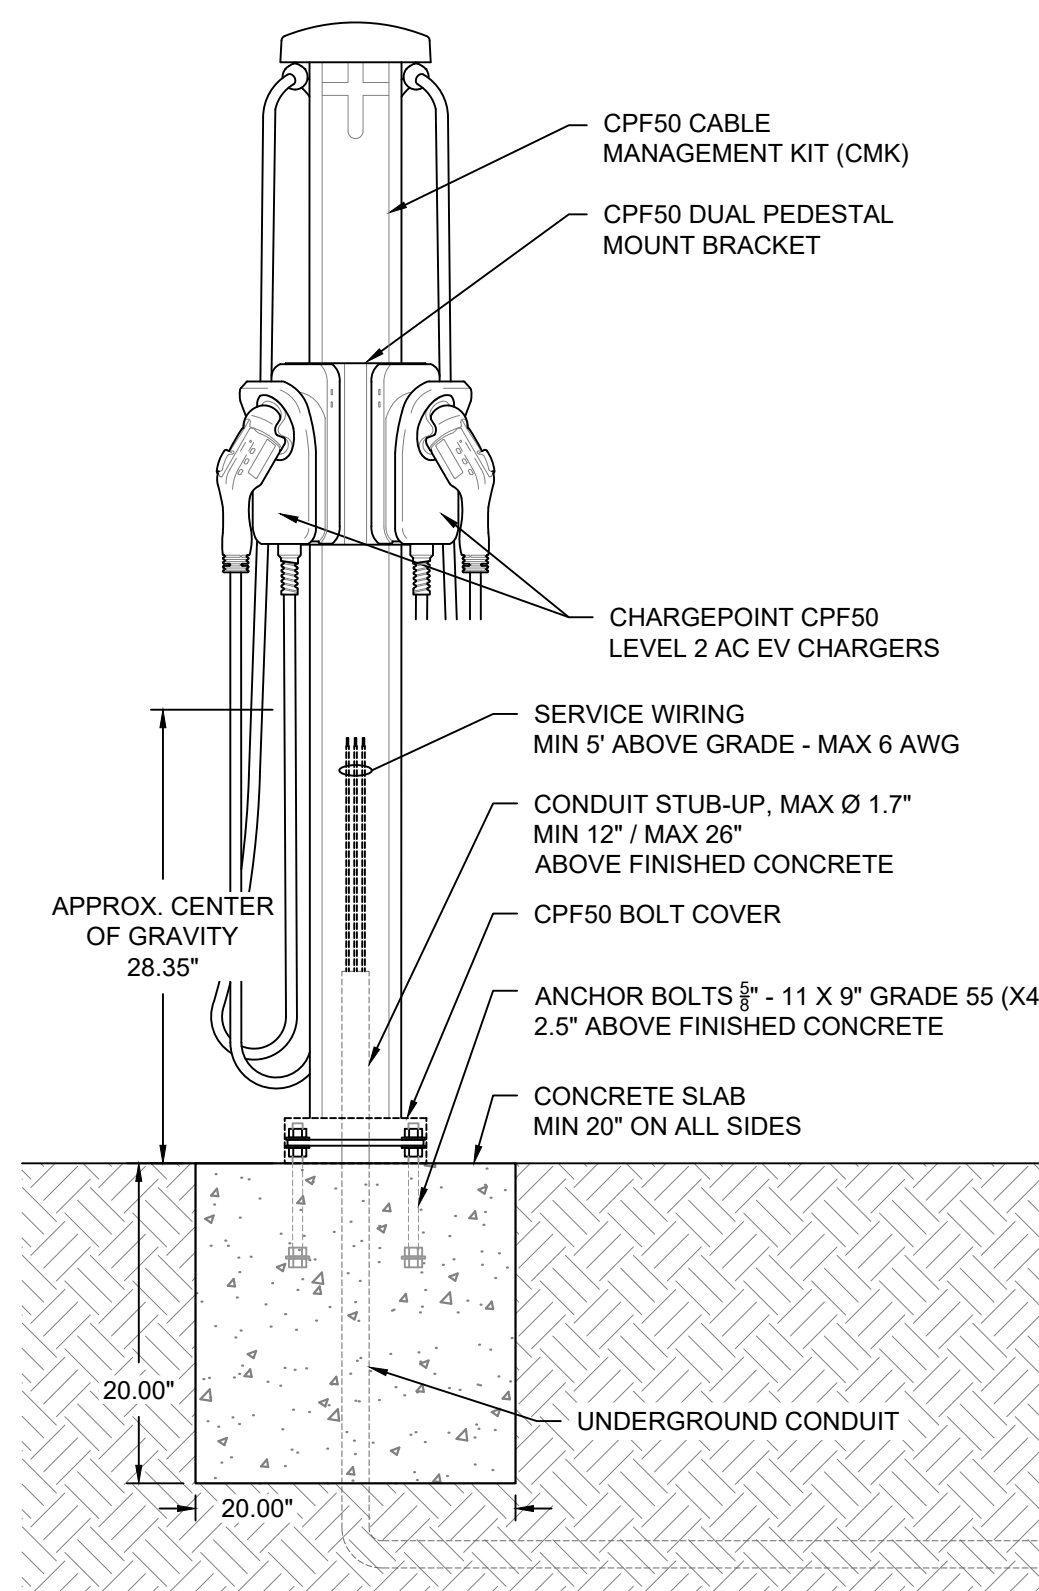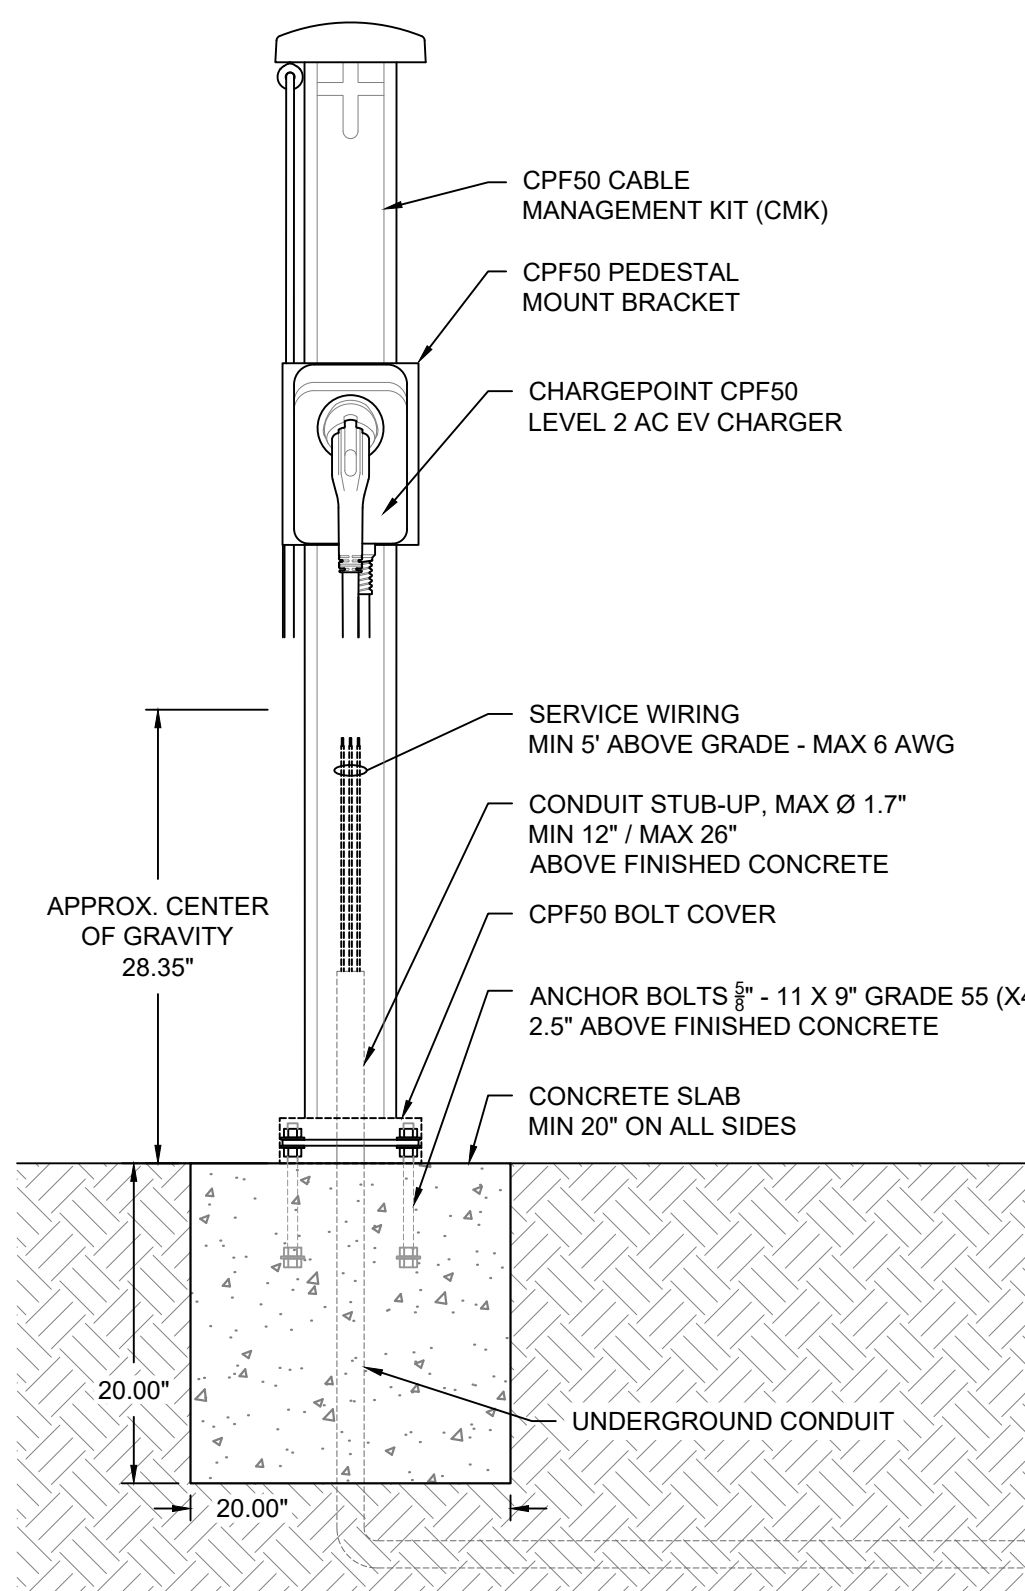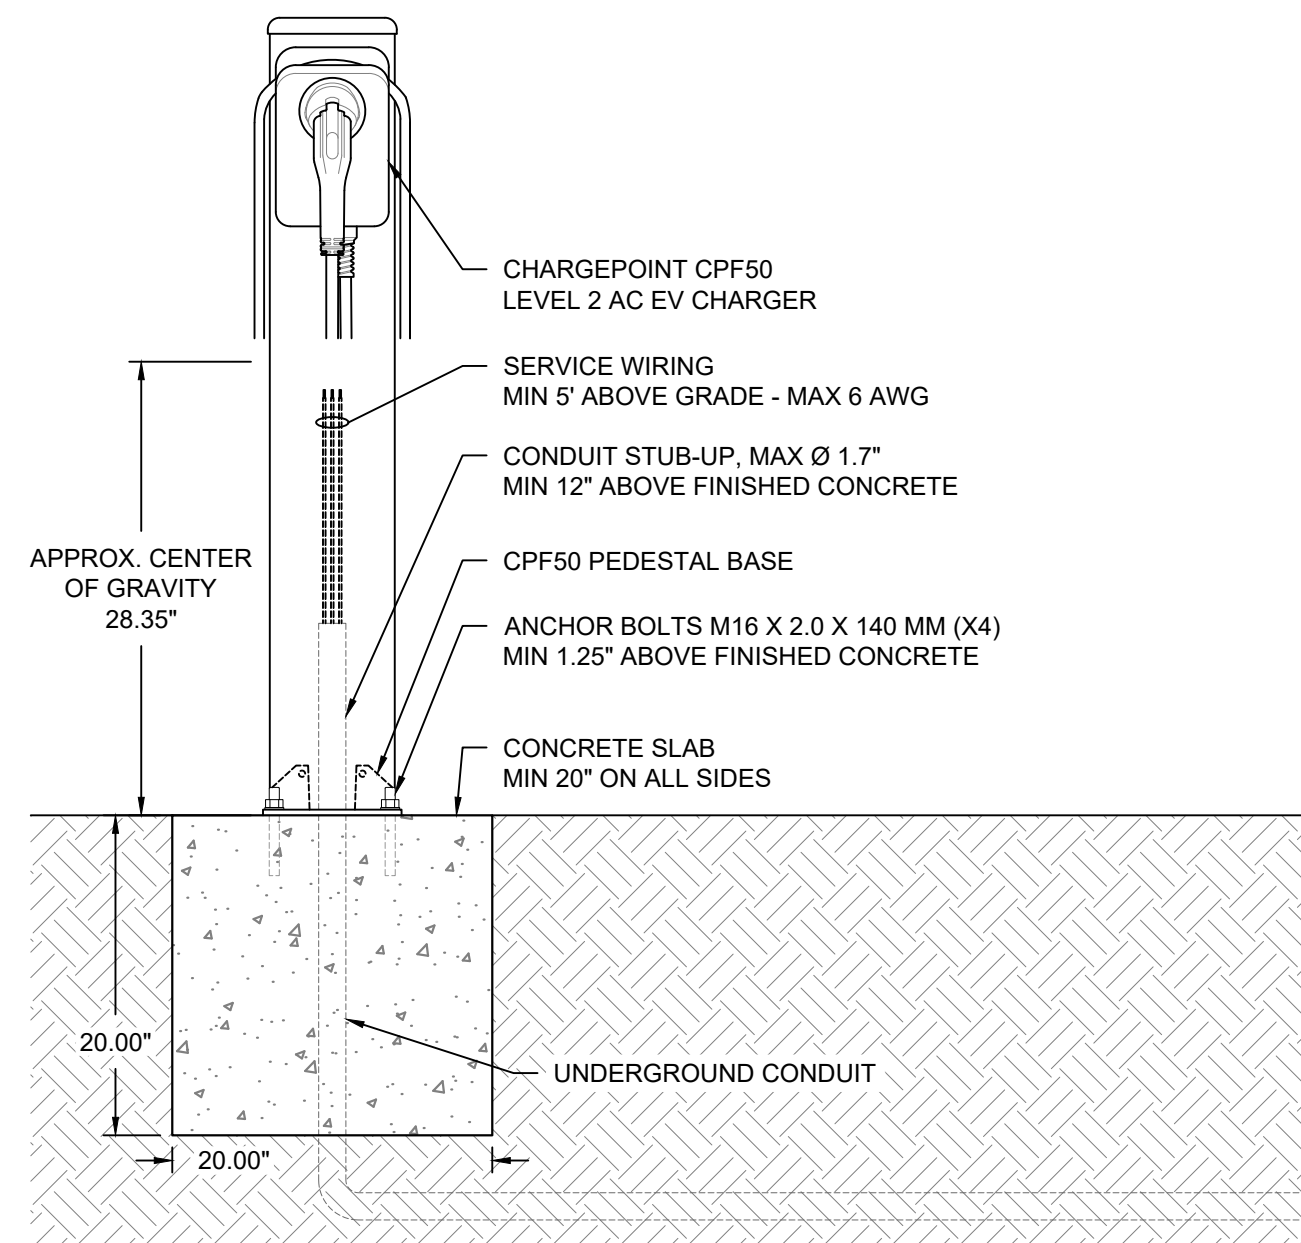






3A SINGLE AND DUAL PORT - PEDESTAL MOUNT WITHOUT CABLE MANAGEMENT
CONCRETE MOUNTING SECTION | SCALE: 1" = 1'0"

4A SINGLE PORT - PEDESTAL MOUNT WITH CABLE MANAGEMENT
CONCRETE MOUNTING SECTION (18' CABLE) | SCALE: 1" = 1'0"

5A DUAL PORT - PEDESTAL MOUNT WITH CABLE MANAGEMENT
CONCRETE MOUNTING SECTION (18' CABLES) | SCALE: 1" = 1'0"

6A SINGLE PORT - PEDESTAL MOUNT WITH CABLE MANAGEMENT
CONCRETE MOUNTING SECTION (23' CABLE) | SCALE: 1" = 1'0"

7A DUAL PORT - PEDESTAL MOUNT WITH CABLE MANAGEMENT
CONCRETE MOUNTING SECTION (23' CABLES) | SCALE: 1" = 1'0"

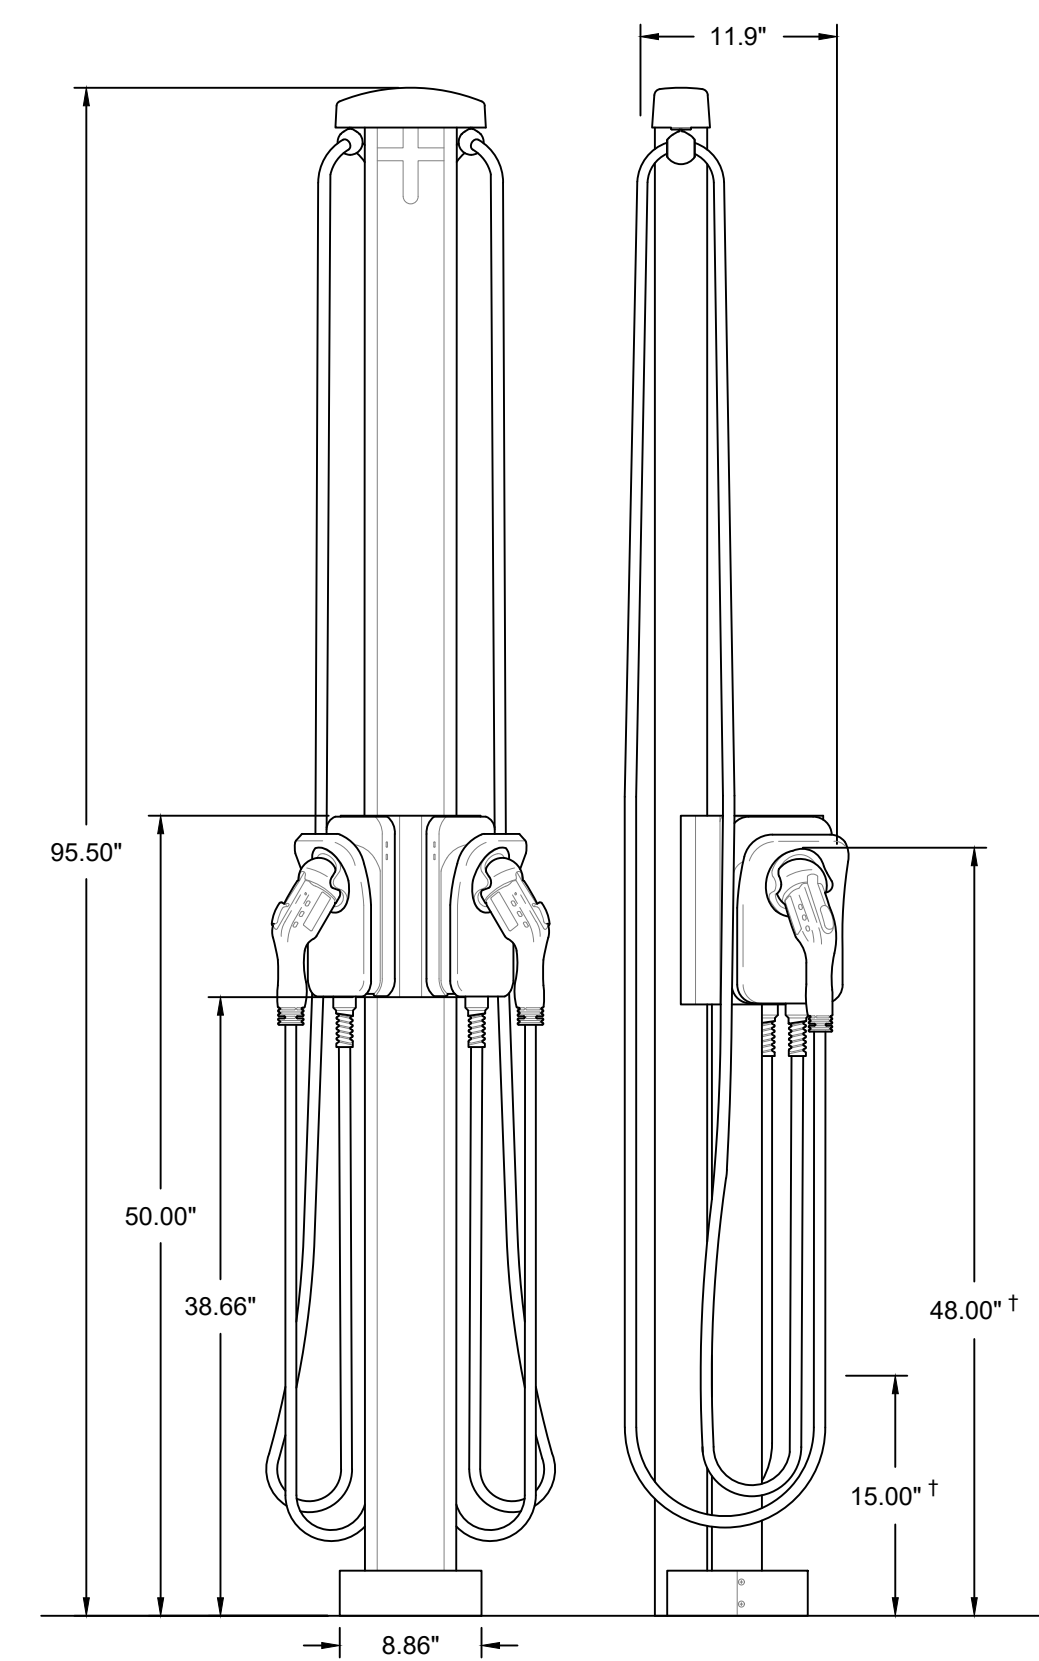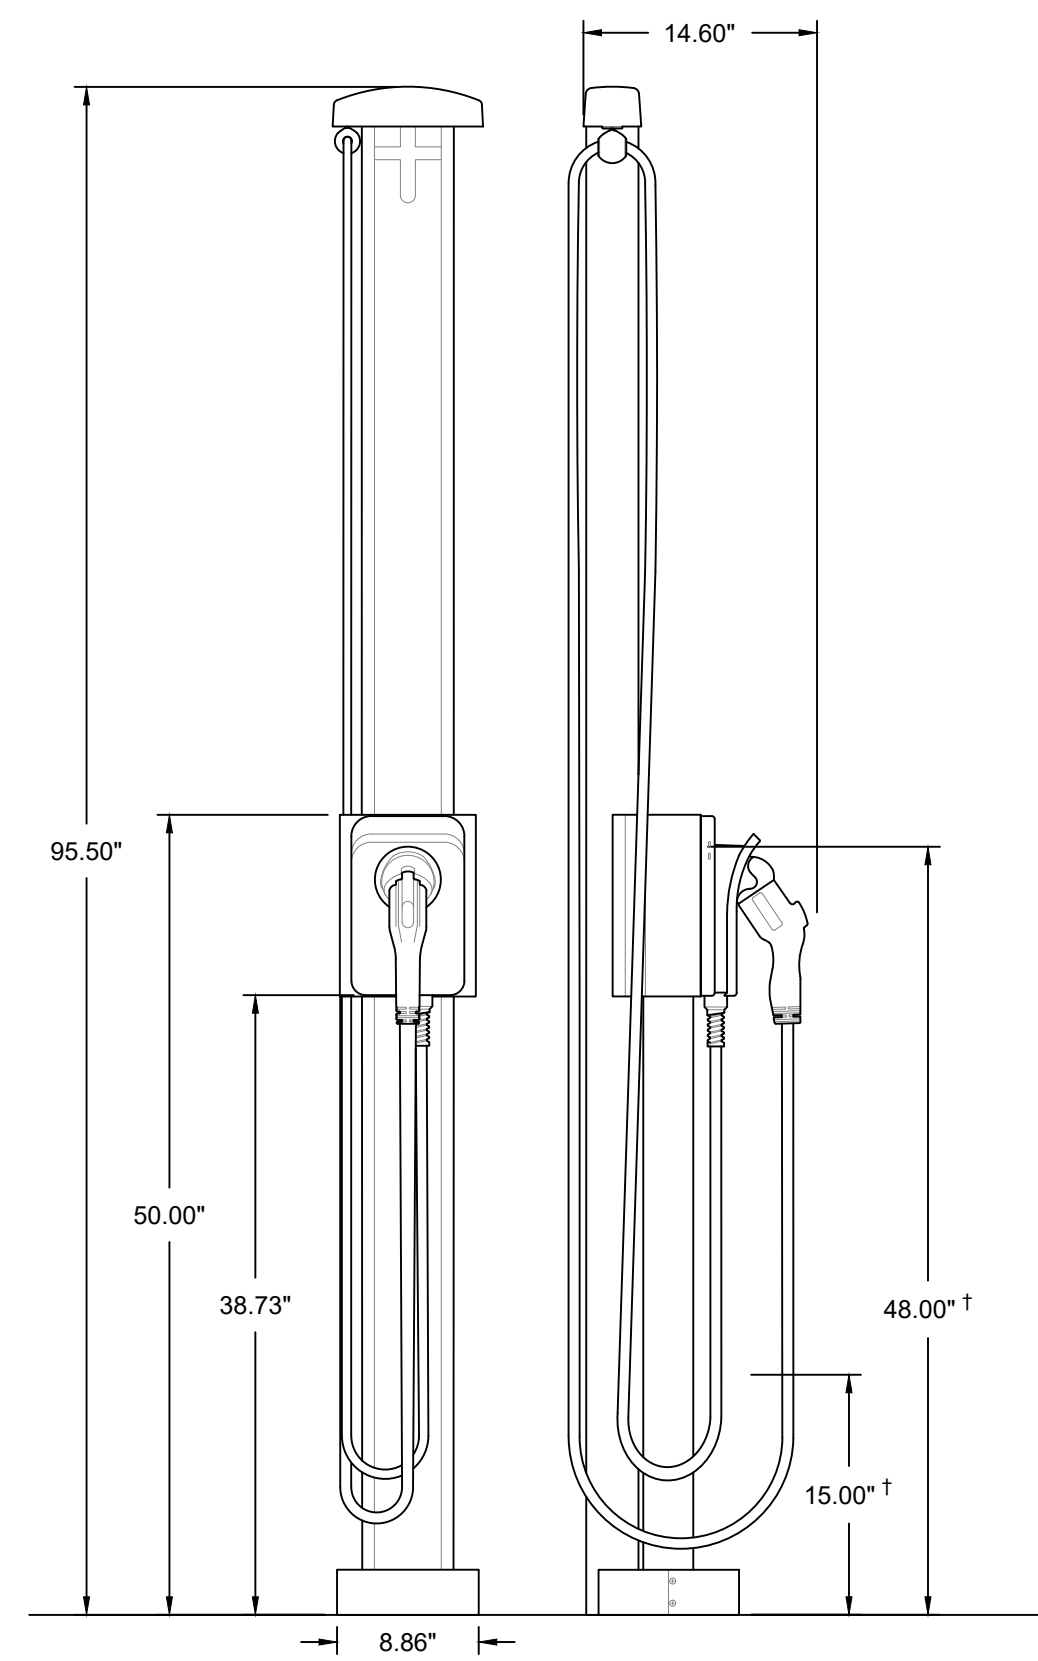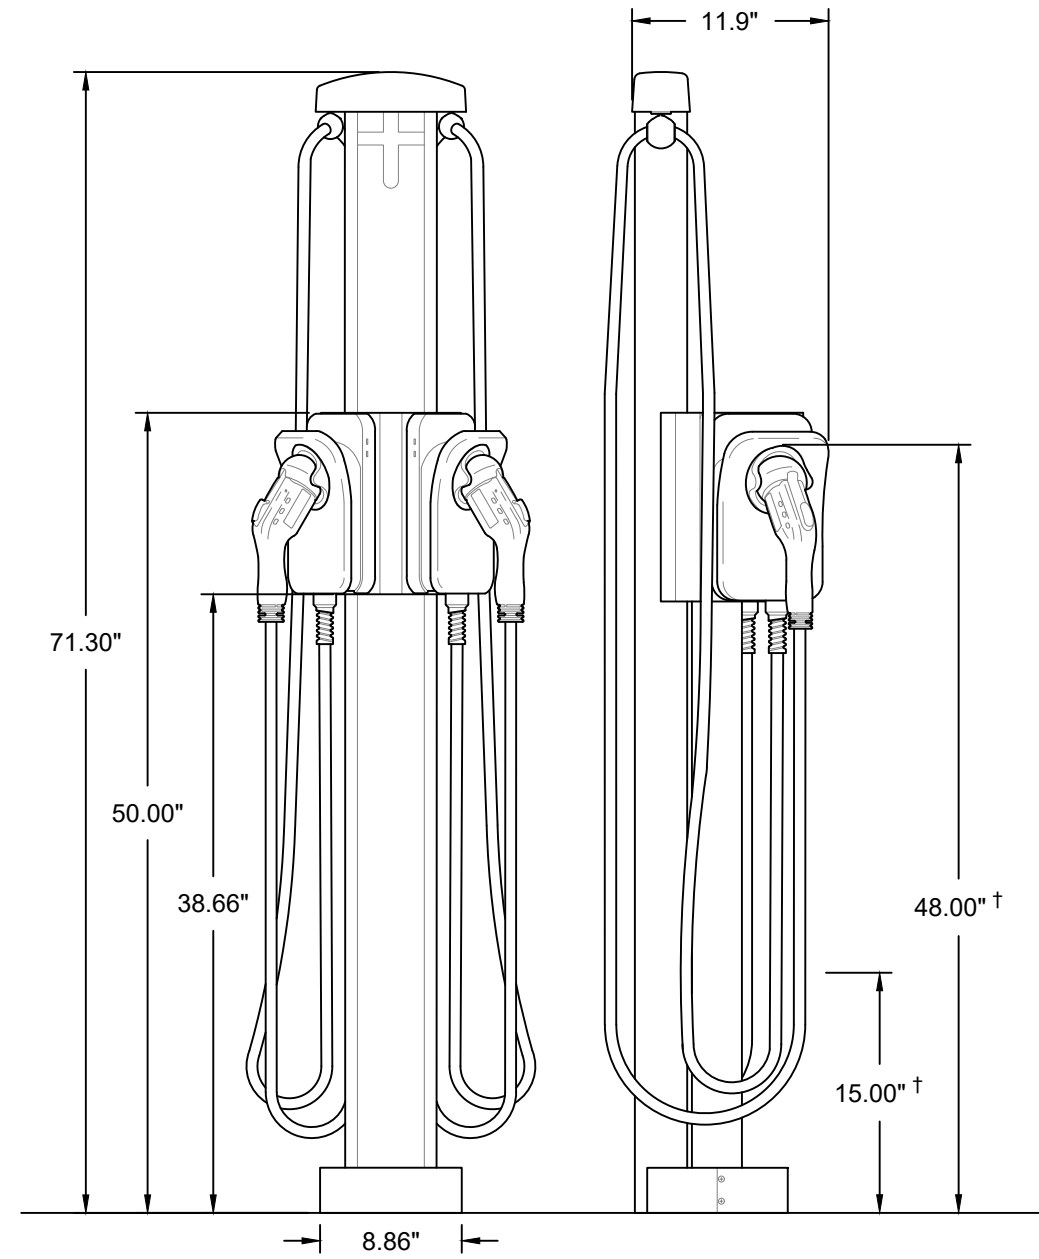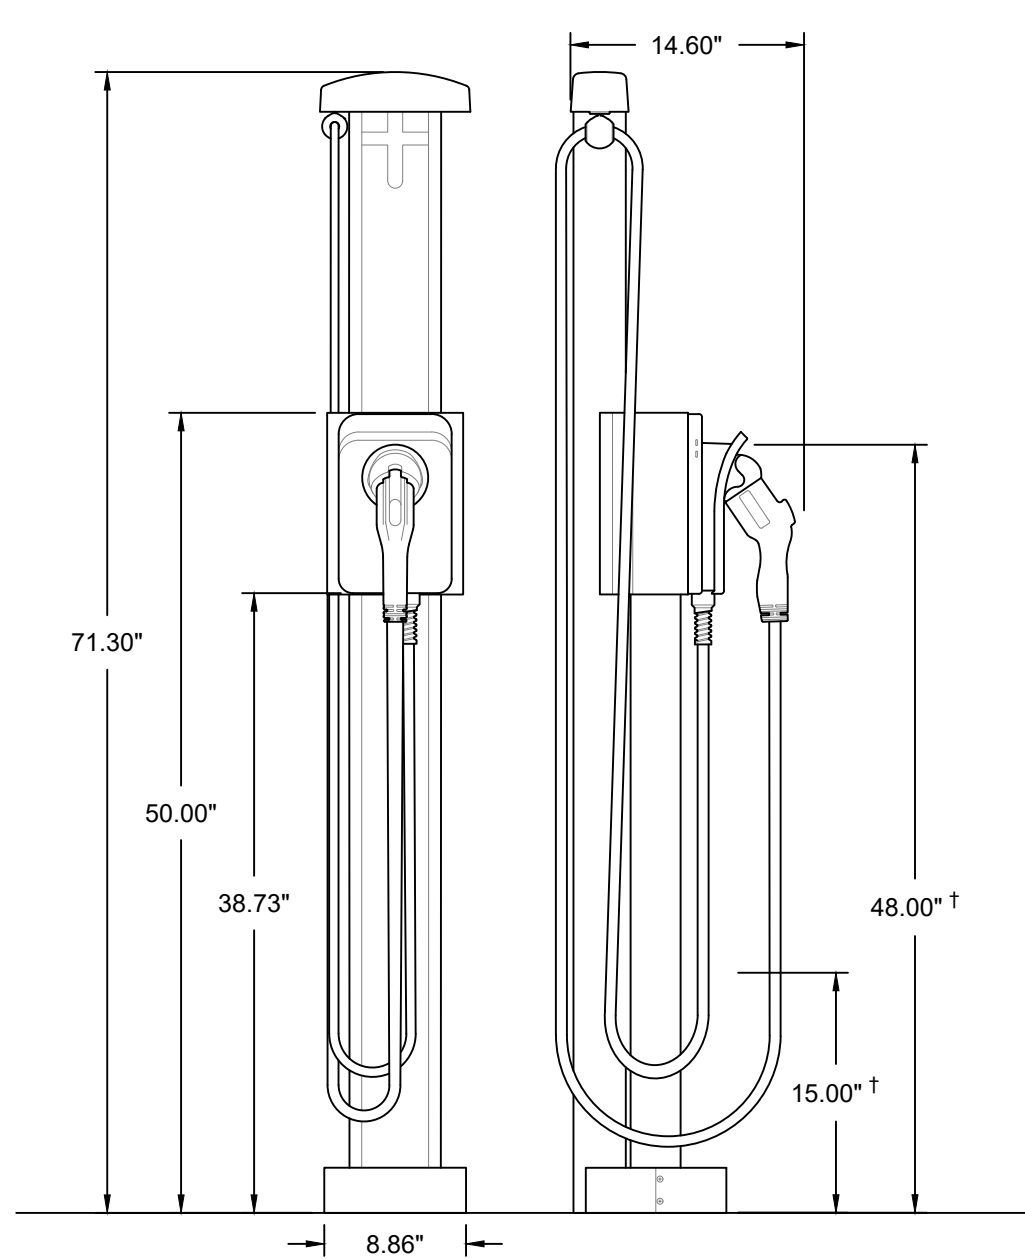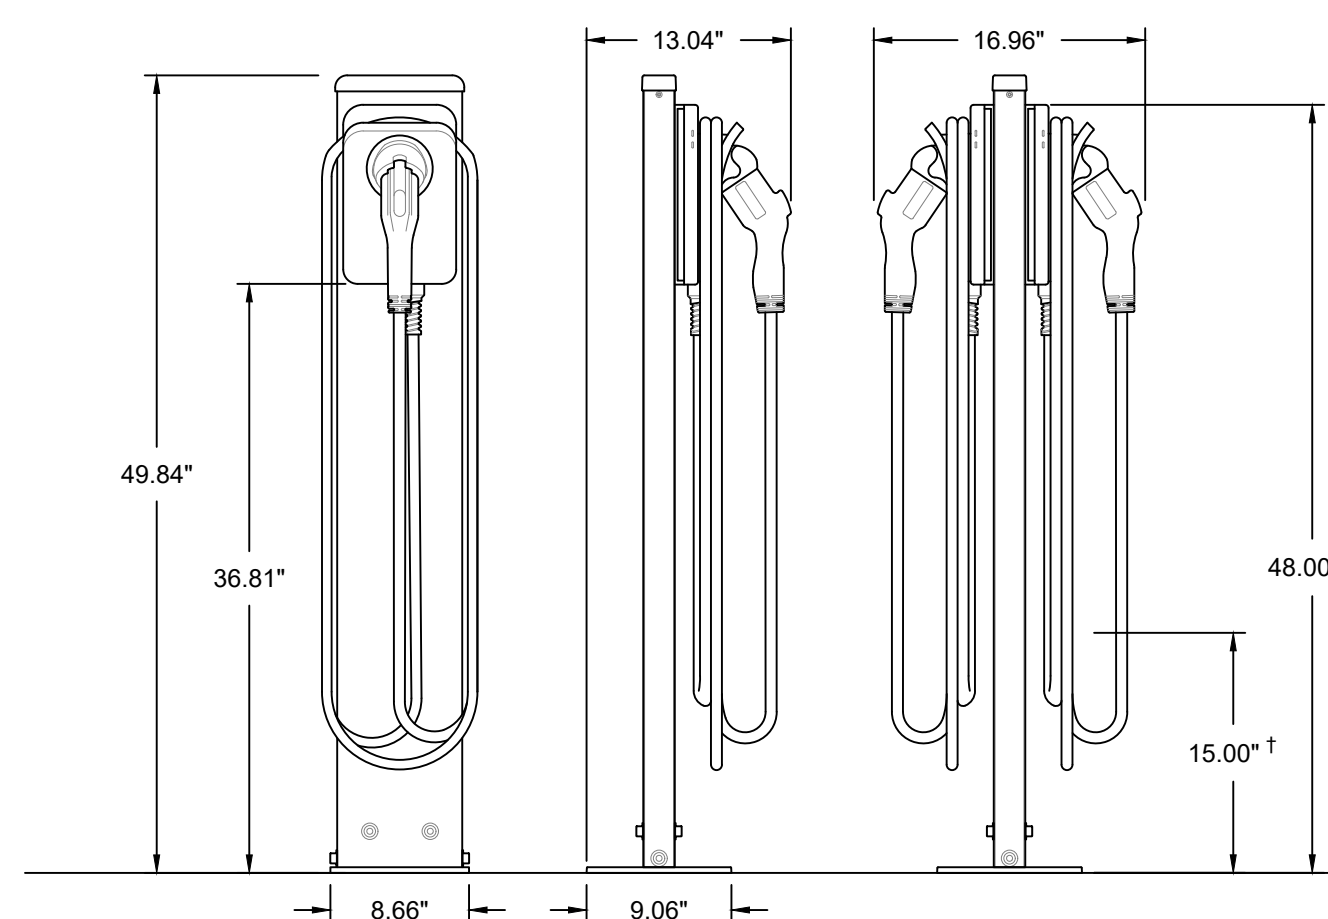

† OPERABLE PARTS MEET RECOMMENDATIONS FOR AN UNOBSTRUCTED SIDE REACH AS OUTLINED IN "DESIGN RECOMMENDATIONS FOR ACCESSIBLE ELECTRIC VEHICLE CHARGING STATIONS" DATED JULY 17, 2023 BY THE U.S. ACCESS BOARD.

† OPERABLE PARTS MEET RECOMMENDATIONS FOR AN UNOBSTRUCTED SIDE REACH AS OUTLINED IN "DESIGN RECOMMENDATIONS FOR ACCESSIBLE ELECTRIC VEHICLE CHARGING STATIONS" DATED JULY 17, 2023 BY THE U.S. ACCESS BOARD.

† OPERABLE PARTS MEET RECOMMENDATIONS FOR AN UNOBSTRUCTED SIDE REACH AS OUTLINED IN "DESIGN RECOMMENDATIONS FOR ACCESSIBLE ELECTRIC VEHICLE CHARGING STATIONS" DATED JULY 17, 2023 BY THE U.S. ACCESS BOARD.

† OPERABLE PARTS MEET RECOMMENDATIONS FOR AN UNOBSTRUCTED SIDE REACH AS OUTLINED IN "DESIGN RECOMMENDATIONS FOR ACCESSIBLE ELECTRIC VEHICLE CHARGING STATIONS" DATED JULY 17, 2023 BY THE U.S. ACCESS BOARD.

† OPERABLE PARTS MEET RECOMMENDATIONS FOR AN UNOBSTRUCTED SIDE REACH AS OUTLINED IN "DESIGN RECOMMENDATIONS FOR ACCESSIBLE ELECTRIC VEHICLE CHARGING STATIONS" DATED JULY 17, 2023 BY THE U.S. ACCESS BOARD.

3B SINGLE AND DUAL PORT - PEDESTAL MOUNT WITHOUT CABLE MANAGEMENT
ELEVATIONS | SCALE: 1" = 1'0"

4B SINGLE PORT - PEDESTAL MOUNT WITH CABLE MANAGEMENT
ELEVATIONS (18' CABLE) | SCALE: 1" = 1'0"

5B DUAL PORT - PEDESTAL MOUNT WITH CABLE MANAGEMENT
ELEVATIONS (18' CABLES) | SCALE: 1" = 1'0"

6B SINGLE PORT - PEDESTAL MOUNT WITH CABLE MANAGEMENT
ELEVATIONS (23' CABLE) | SCALE: 1" = 1'0"

7B DUAL PORT - PEDESTAL MOUNT WITH CABLE MANAGEMENT
ELEVATIONS (23' CABLES) | SCALE: 1" = 1'0"

APPROXIMATE STATION WEIGHT
SINGLE: 50 lb (~23 kg)
DUAL: 68 lb (~30 kg)

APPROXIMATE STATION WEIGHT
74 lb (~34 kg)

APPROXIMATE STATION WEIGHT
96 lb (~44 kg)

APPROXIMATE STATION WEIGHT
95 lb (~43 kg)

APPROXIMATE STATION WEIGHT
117 lb (~53 kg)

CONCEPT DRAWING
NOT FOR CONSTRUCTION

DRAWING TITLE:
**CHARGEPOINT CPF50
PEDESTAL MOUNT**

MOUNTING DIMENSIONS &
ELEVATIONS

DOCUMENT #: 13105001a
DATE: 07.21.25
DRAWN BY: CMT
SCALE: N.T.S.

SHEET:

EV401