




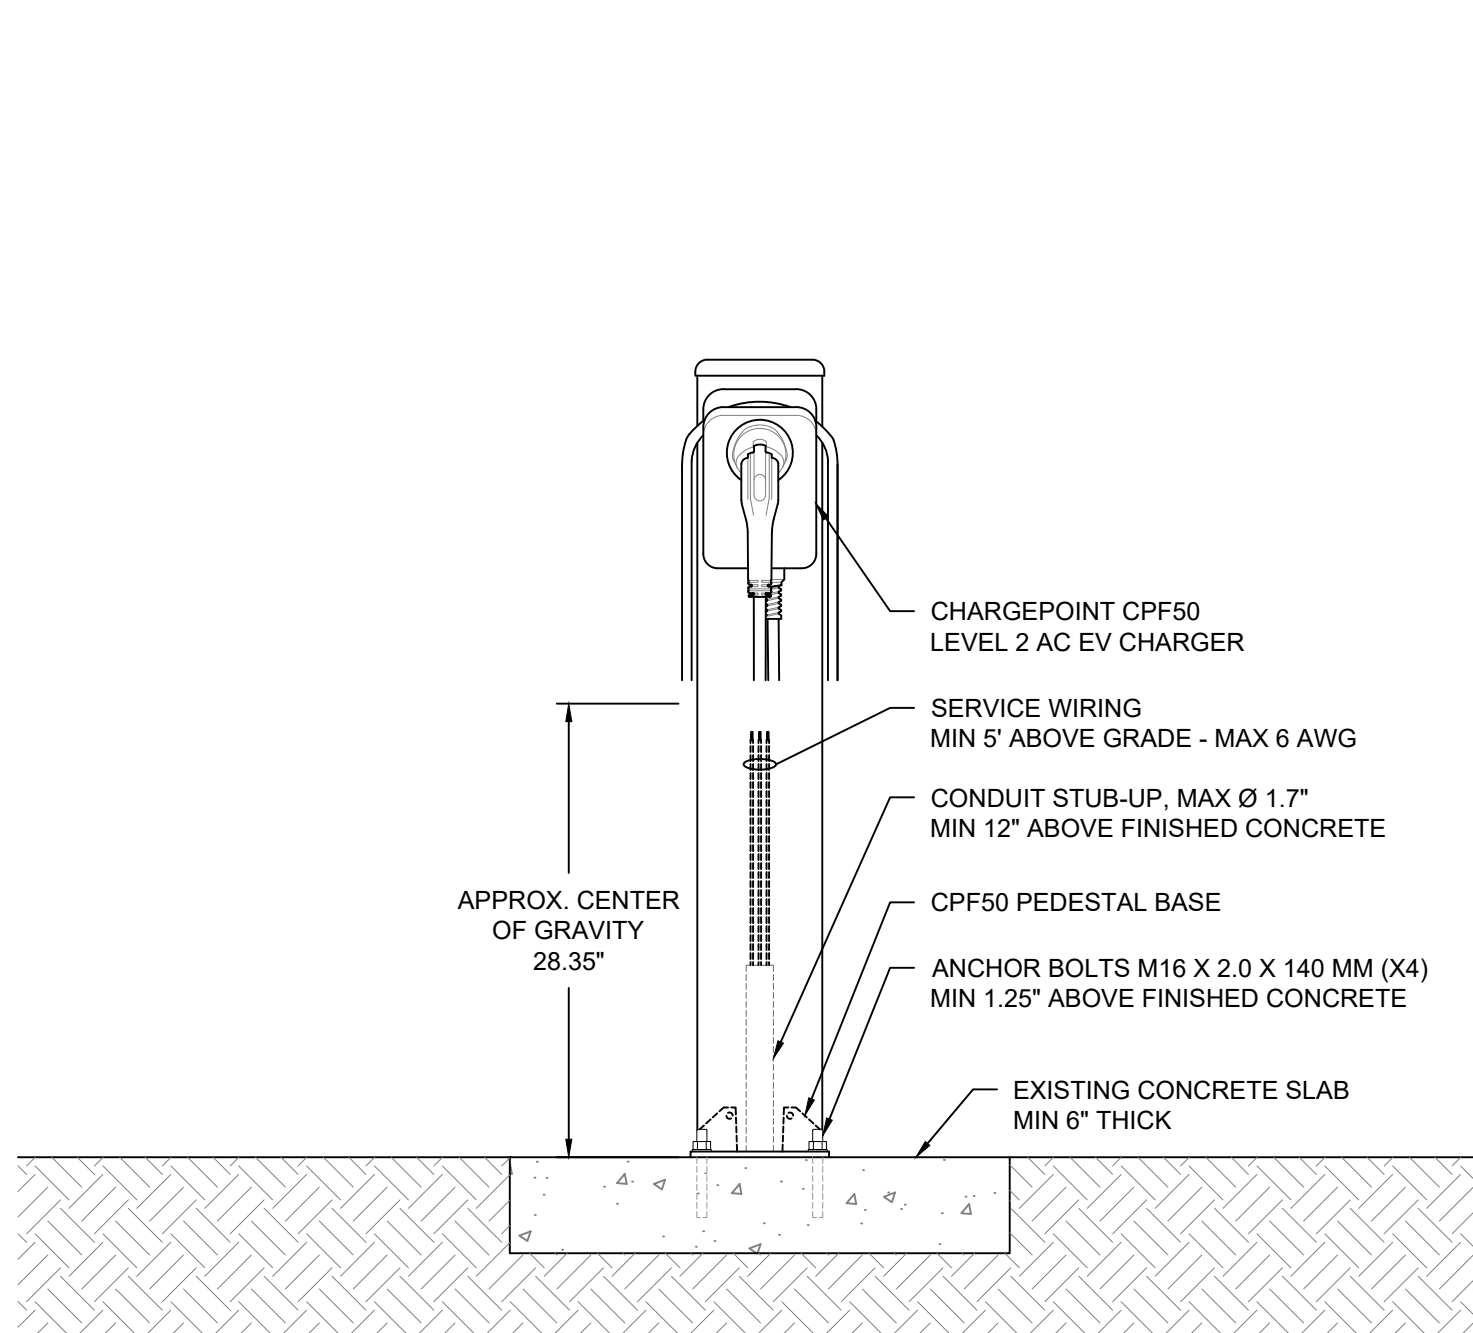


19 PEDESTAL MOUNT WITHOUT CABLE MANAGEMENT
CONCRETE MOUNTING SECTION - EXISTING CONCRETE | SCALE: 1" = 1'0"

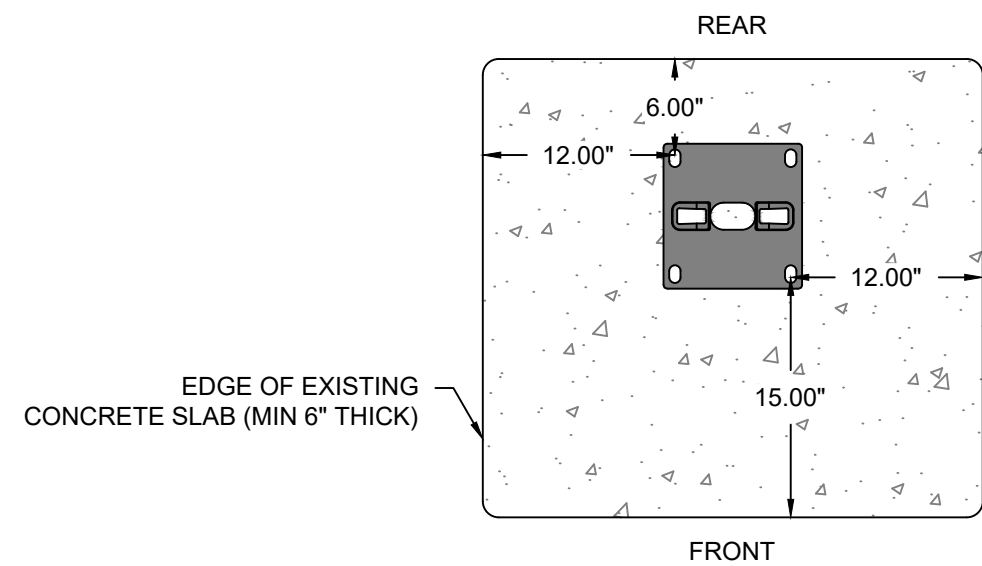


18 PEDESTAL MOUNT WITHOUT CABLE MANAGEMENT
MOUNTING CLEARANCES - EXISTING CONCRETE | SCALE: 1" = 1'0"

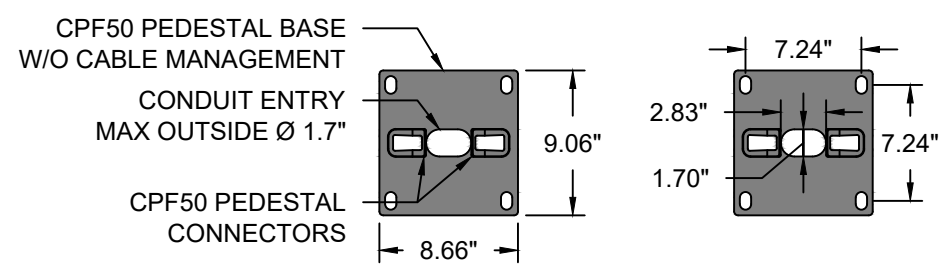


10 PEDESTAL MOUNT WITHOUT CABLE MANAGEMENT
MOUNTING HOLE PATTERN | SCALE: 1" = 1'0"

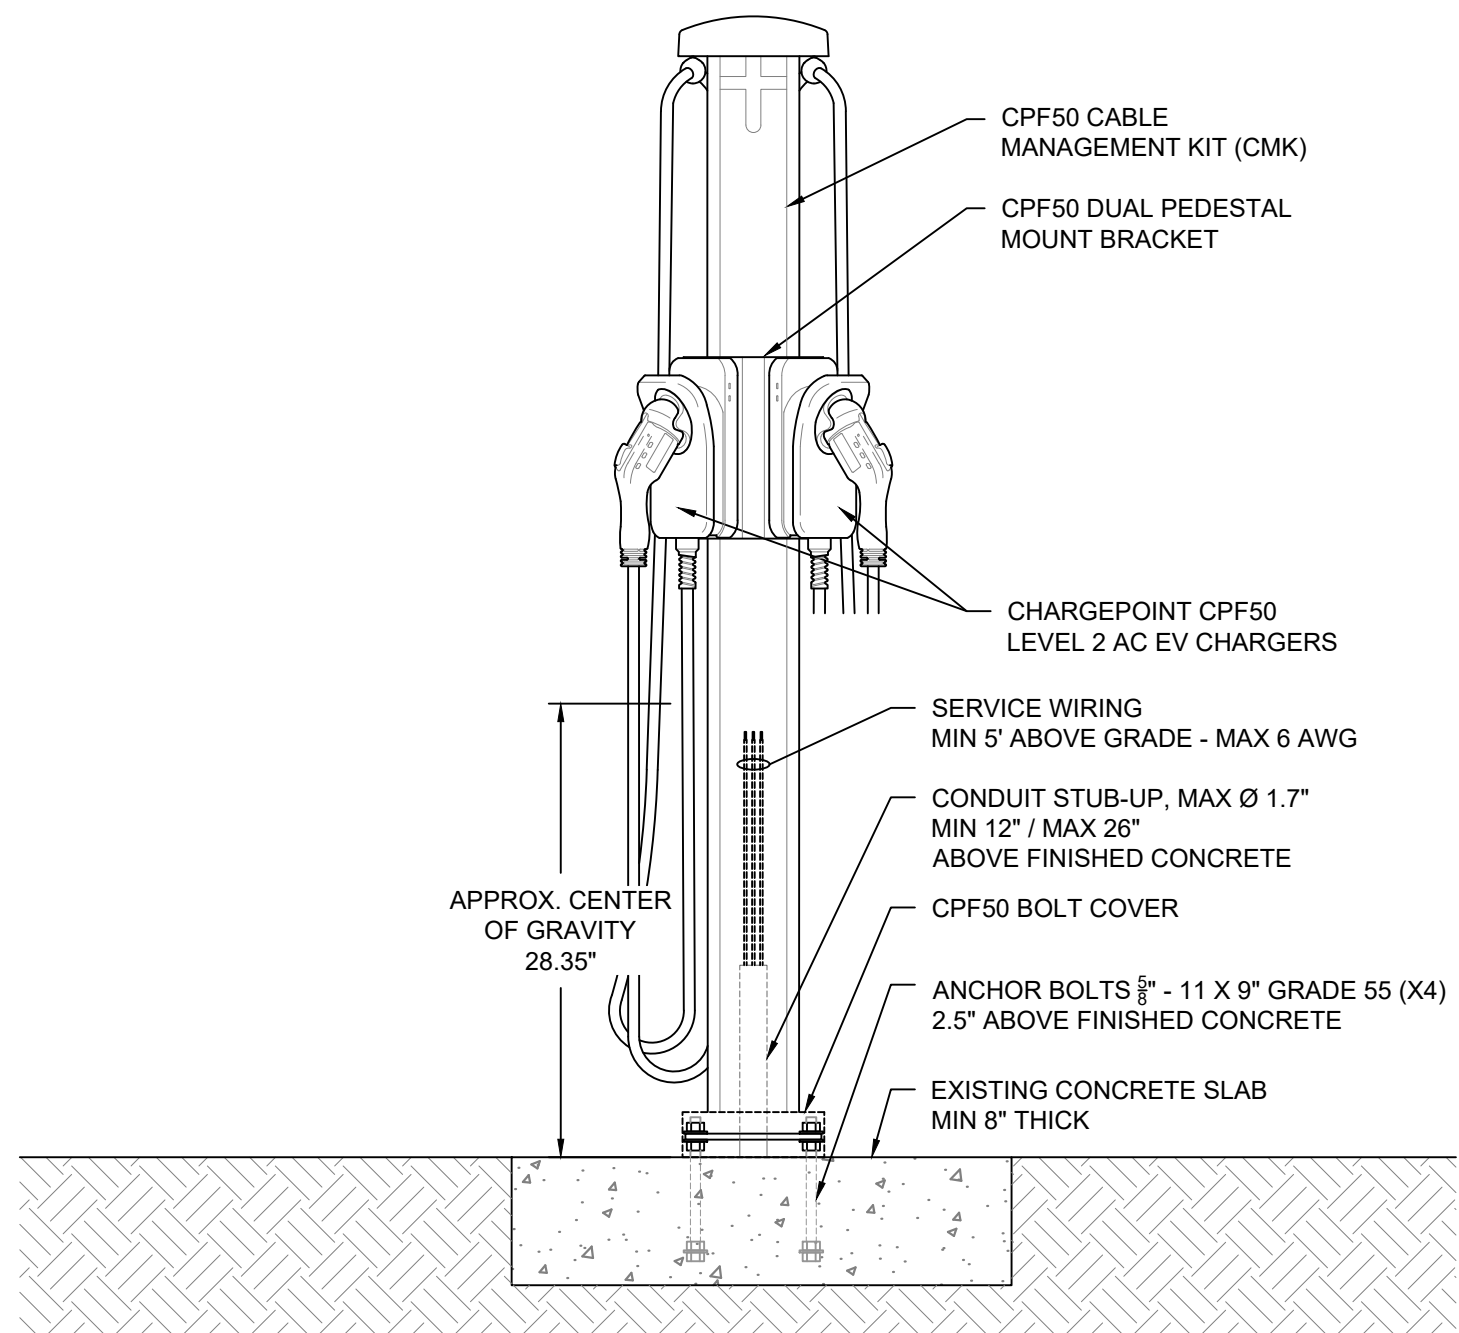

29 PEDESTAL MOUNT WITH CABLE MANAGEMENT
CONCRETE MOUNTING SECTION - EXISTING CONCRETE | SCALE: 1" = 1'0"

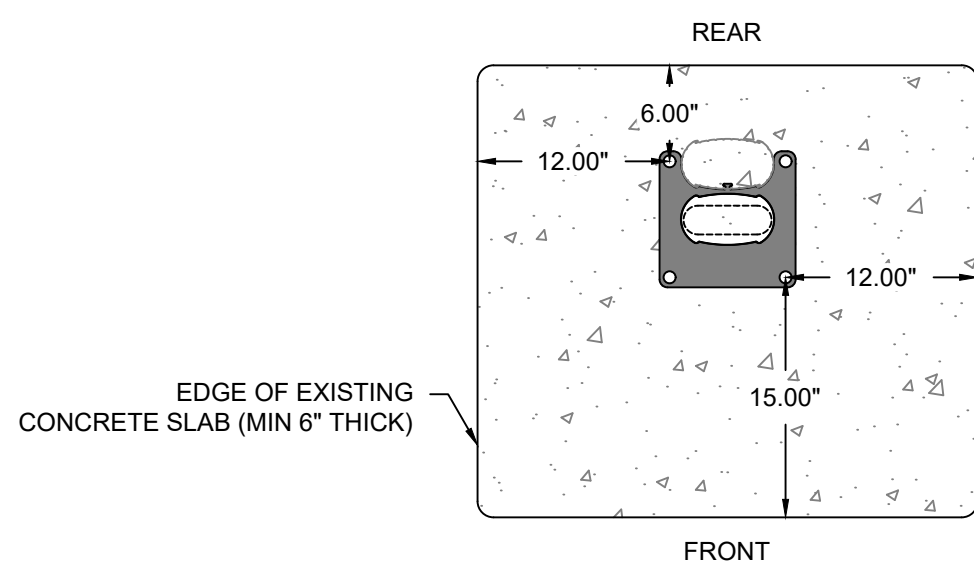

28 PEDESTAL MOUNT WITH CABLE MANAGEMENT
MOUNTING CLEARANCES - EXISTING CONCRETE | SCALE: 1" = 1'0"

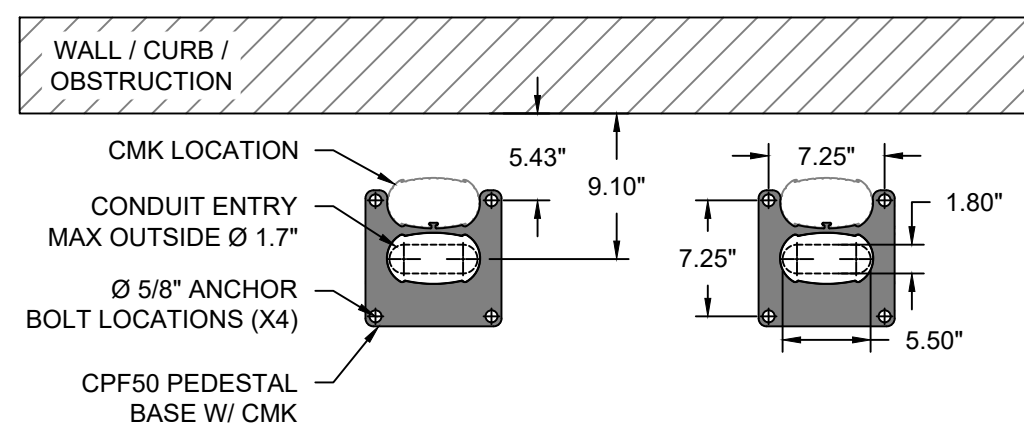

20 PEDESTAL MOUNT WITH CABLE MANAGEMENT
MOUNTING HOLE PATTERN | SCALE: 1" = 1'0"

CONCEPT DRAWING
NOT FOR CONSTRUCTION

DRAWING TITLE:
**CHARGEPOINT CPF50
PEDESTAL MOUNT**

MOUNTING DETAILS FOR
INSTALLATIONS ON
EXISTING CONCRETE

DOCUMENT #: 13105002a
DATE: 07.21.25
DRAWN BY: CMT
SCALE: N.T.S.

SHEET:

EV501

QUOTATION/PRICING REQUESTS:
CONTRACTORS TO CONTACT ELECTRICAL DISTRIBUTORS.

OTHER INQUIRIES:
CONTACT CHARGEPOINT DIRECTLY VIA EMAIL AT
SPECIFICATIONS@CHARGEPOINT.COM
OR VISIT CHARGEPOINT'S HOMEPAGE AT
[HTTPS://WWW.CHARGEPOINT.COM/#CHPT](https://www.chargepoint.com/#CHPT)

